


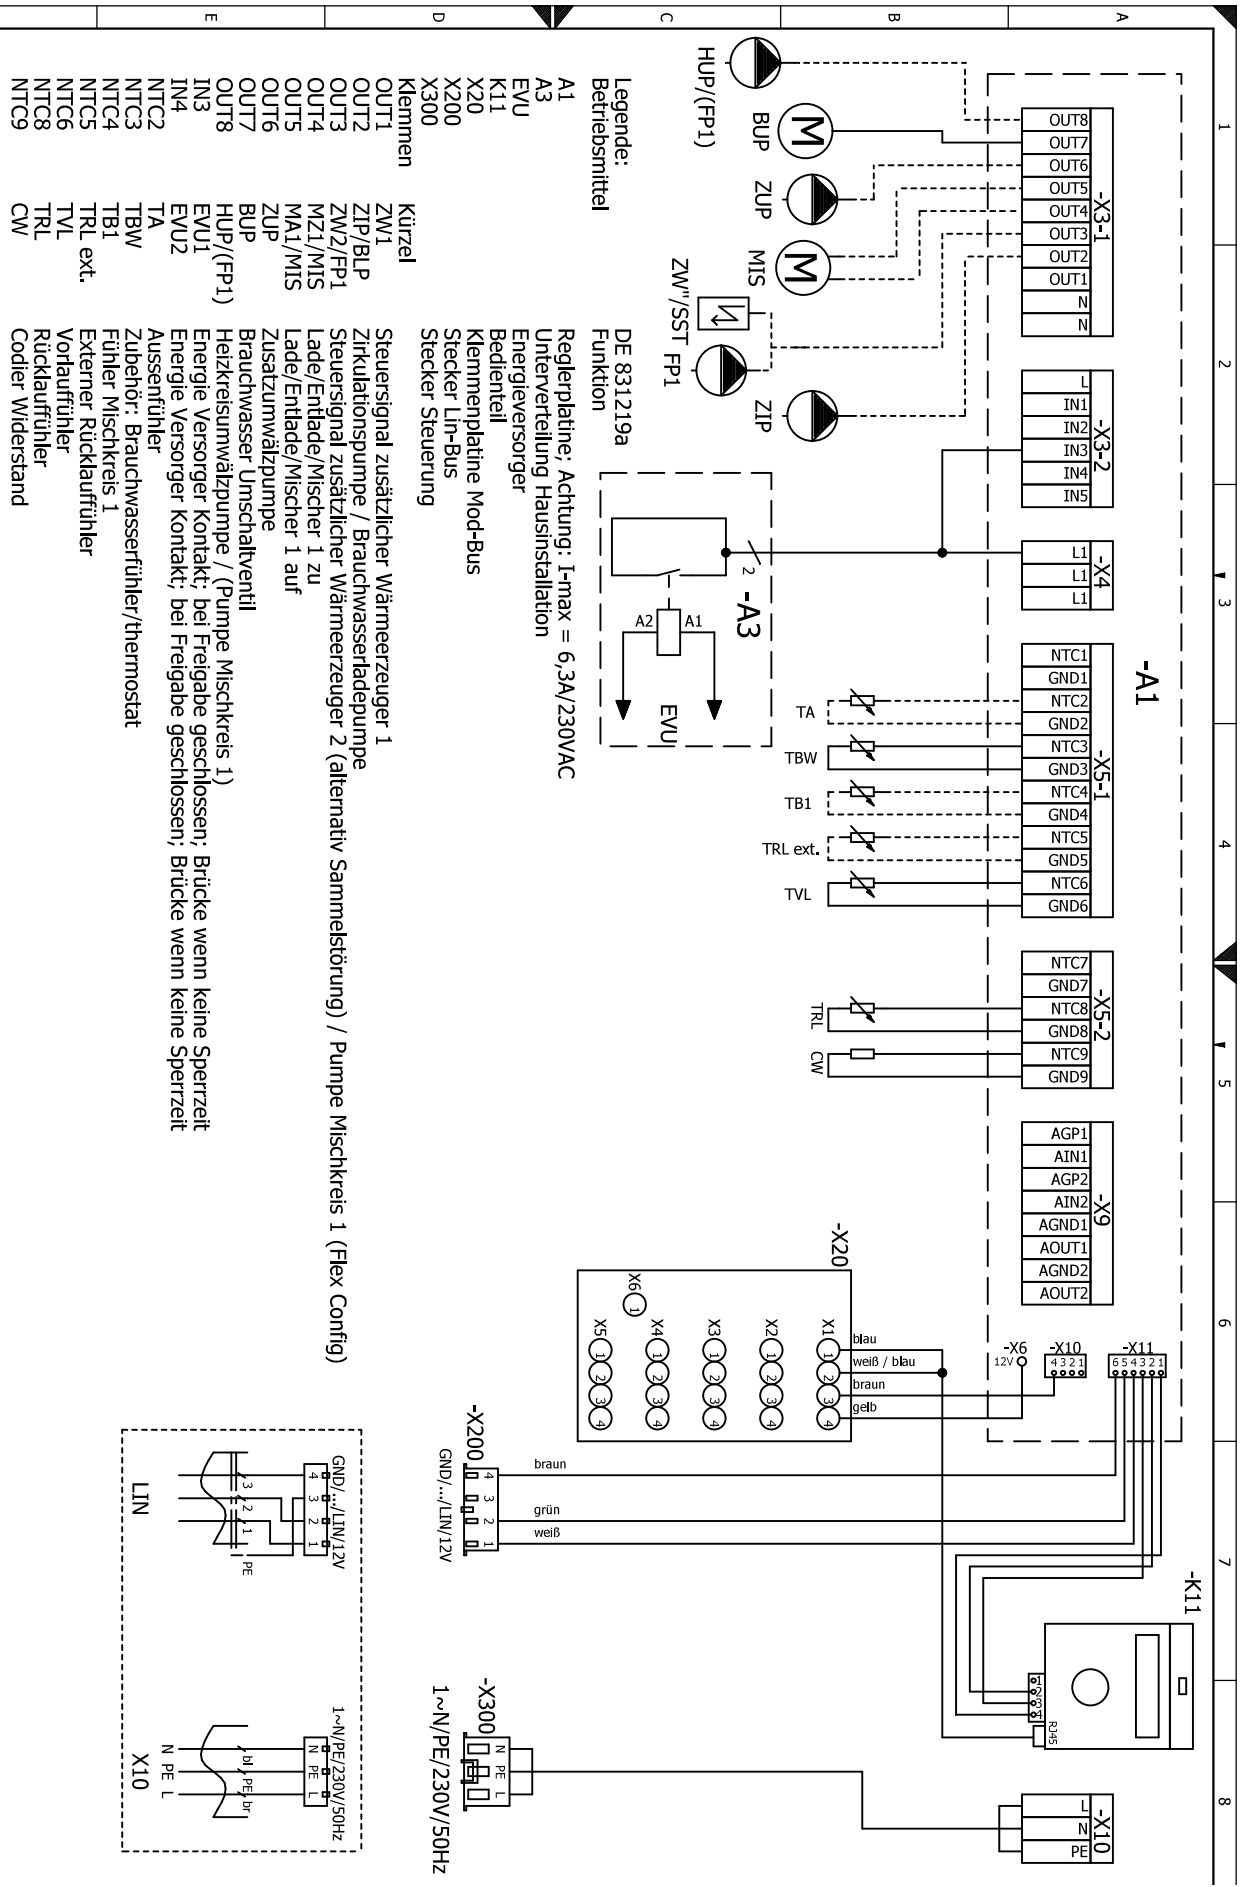


Klemmenplan

HSDV





Klemmenplan Netzanschluß Wärmepumpe 1~230V HS(D)V 9M1/3 + Elektroheizelement 3~400V HSDV 12M3, HSDV 12.1M3

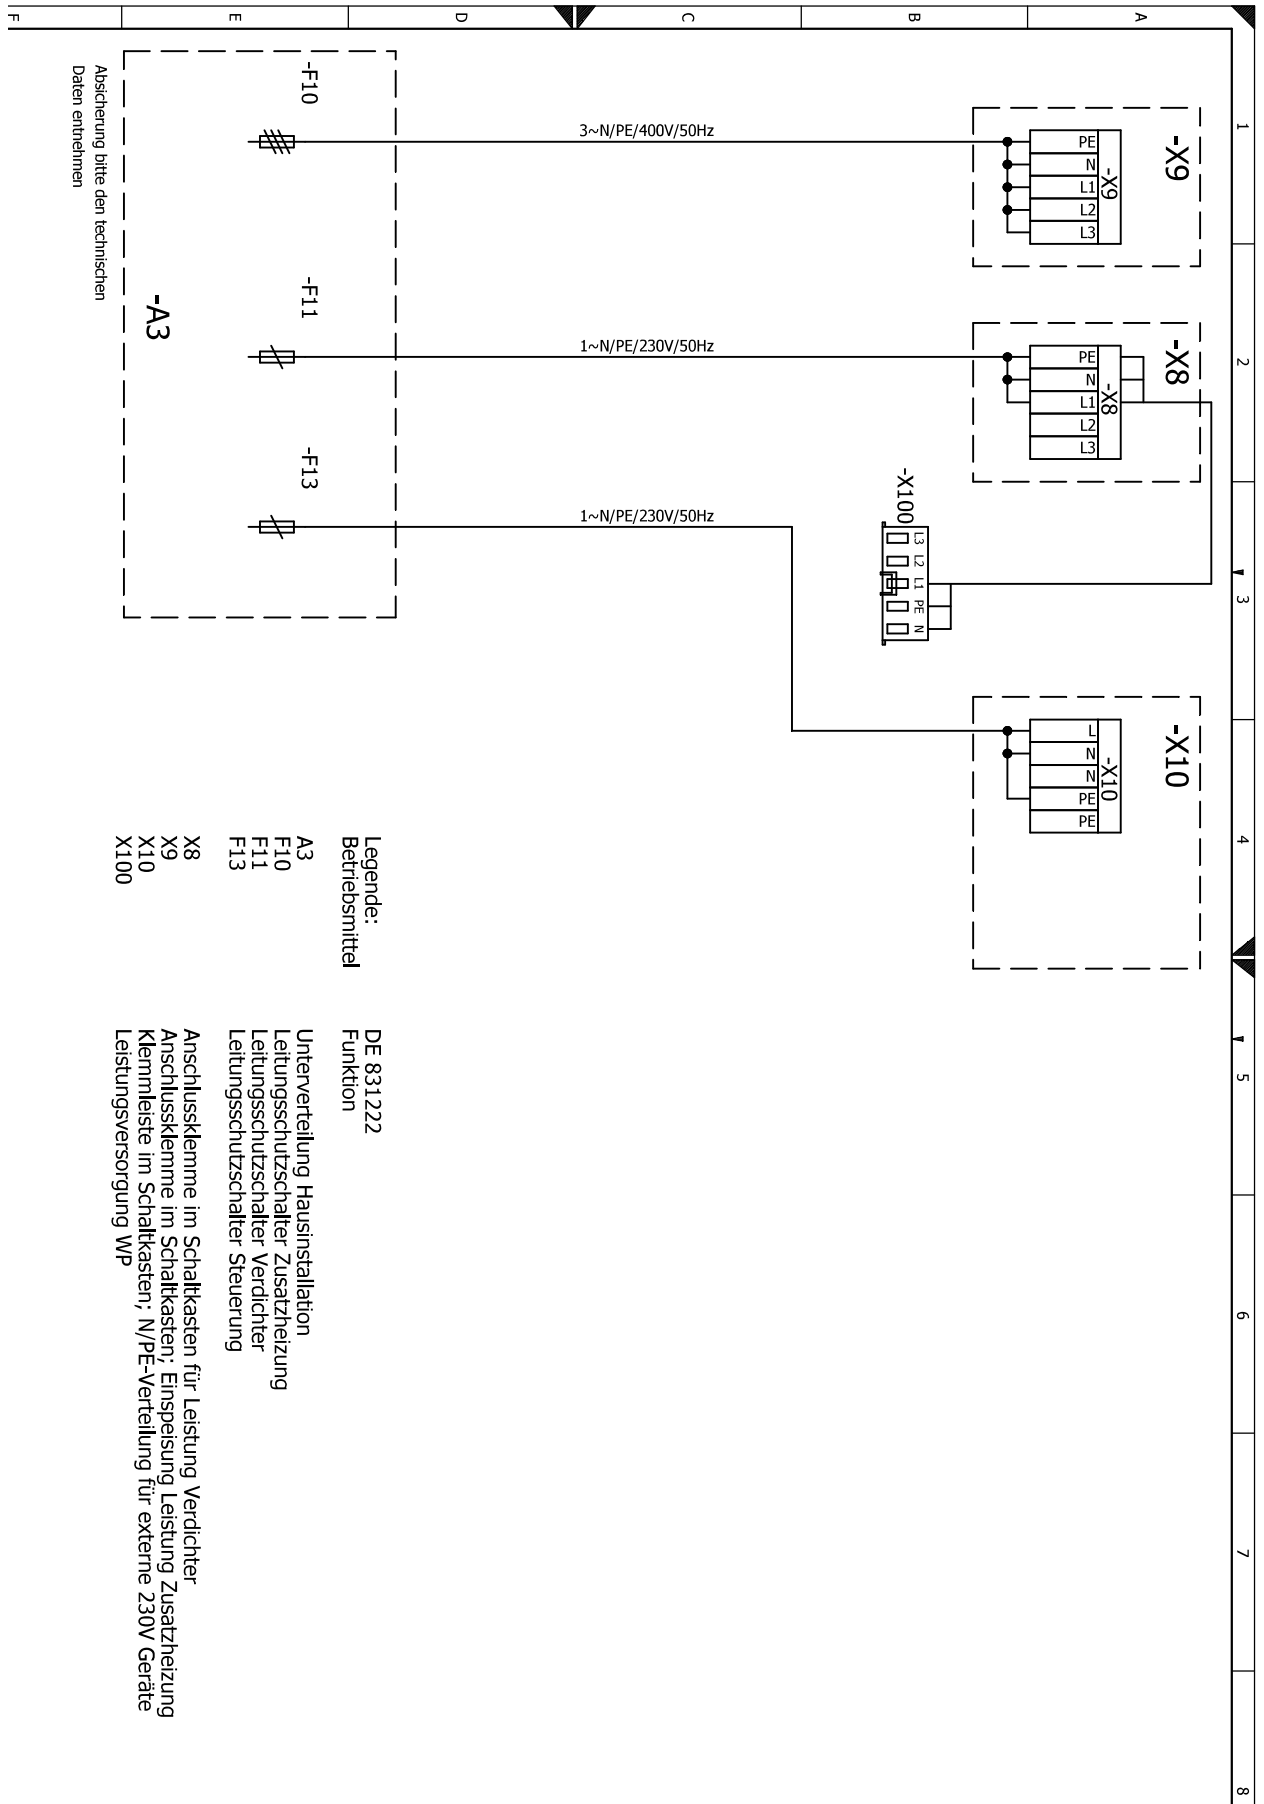



HS(D)V 9M1/3

Klemmenplan Netzanschluß Wärmepumpe 1~230V + Elektroheizelement 1~230V

