




# Klemmenplan


## HSDV

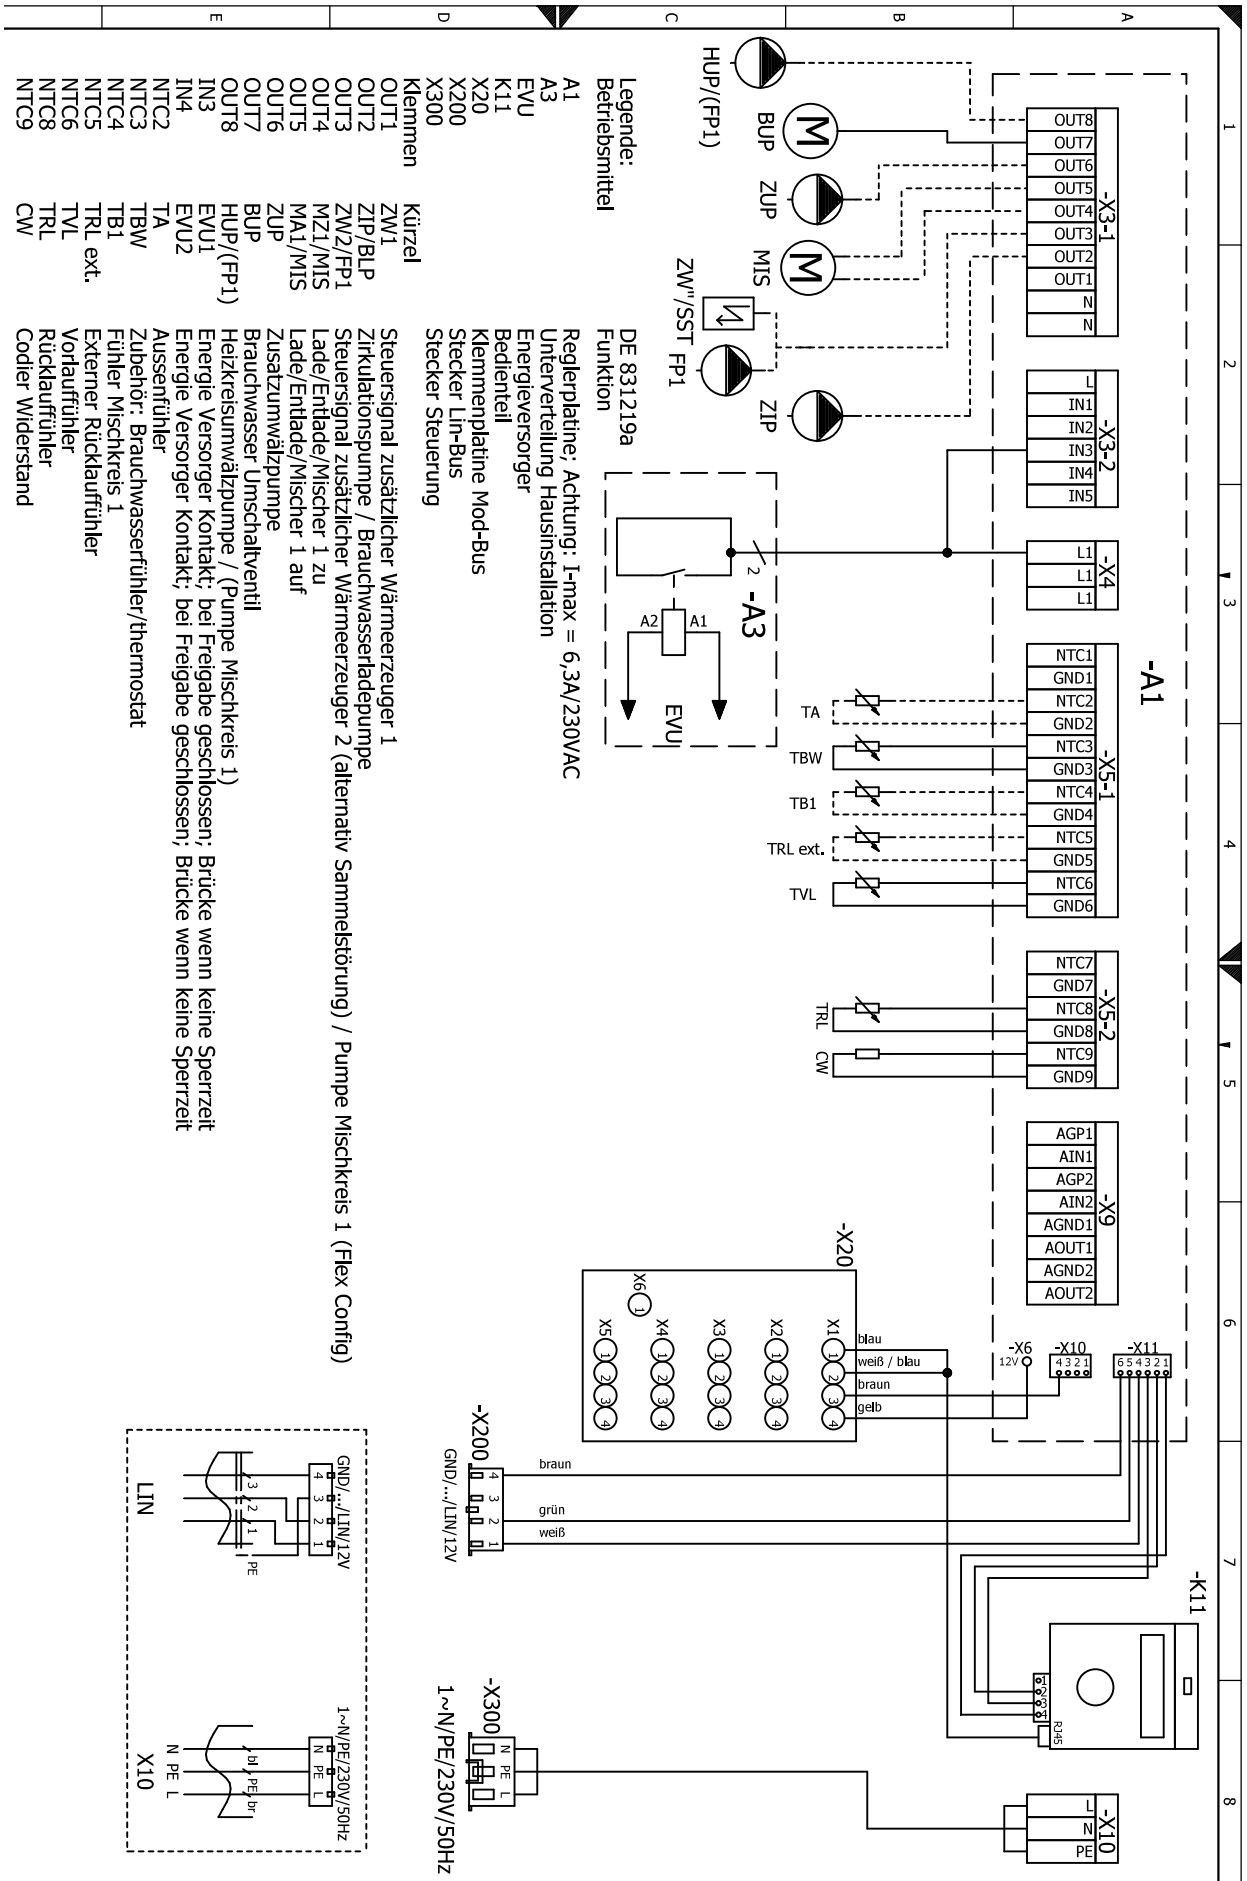



# Klemmenplan Netzanschluß Wärmepumpe 1~230V + Elektroheizelement 3~400V


HS(D)V 9M1/3  
HSDV 12M3, HSDV 12.1M3

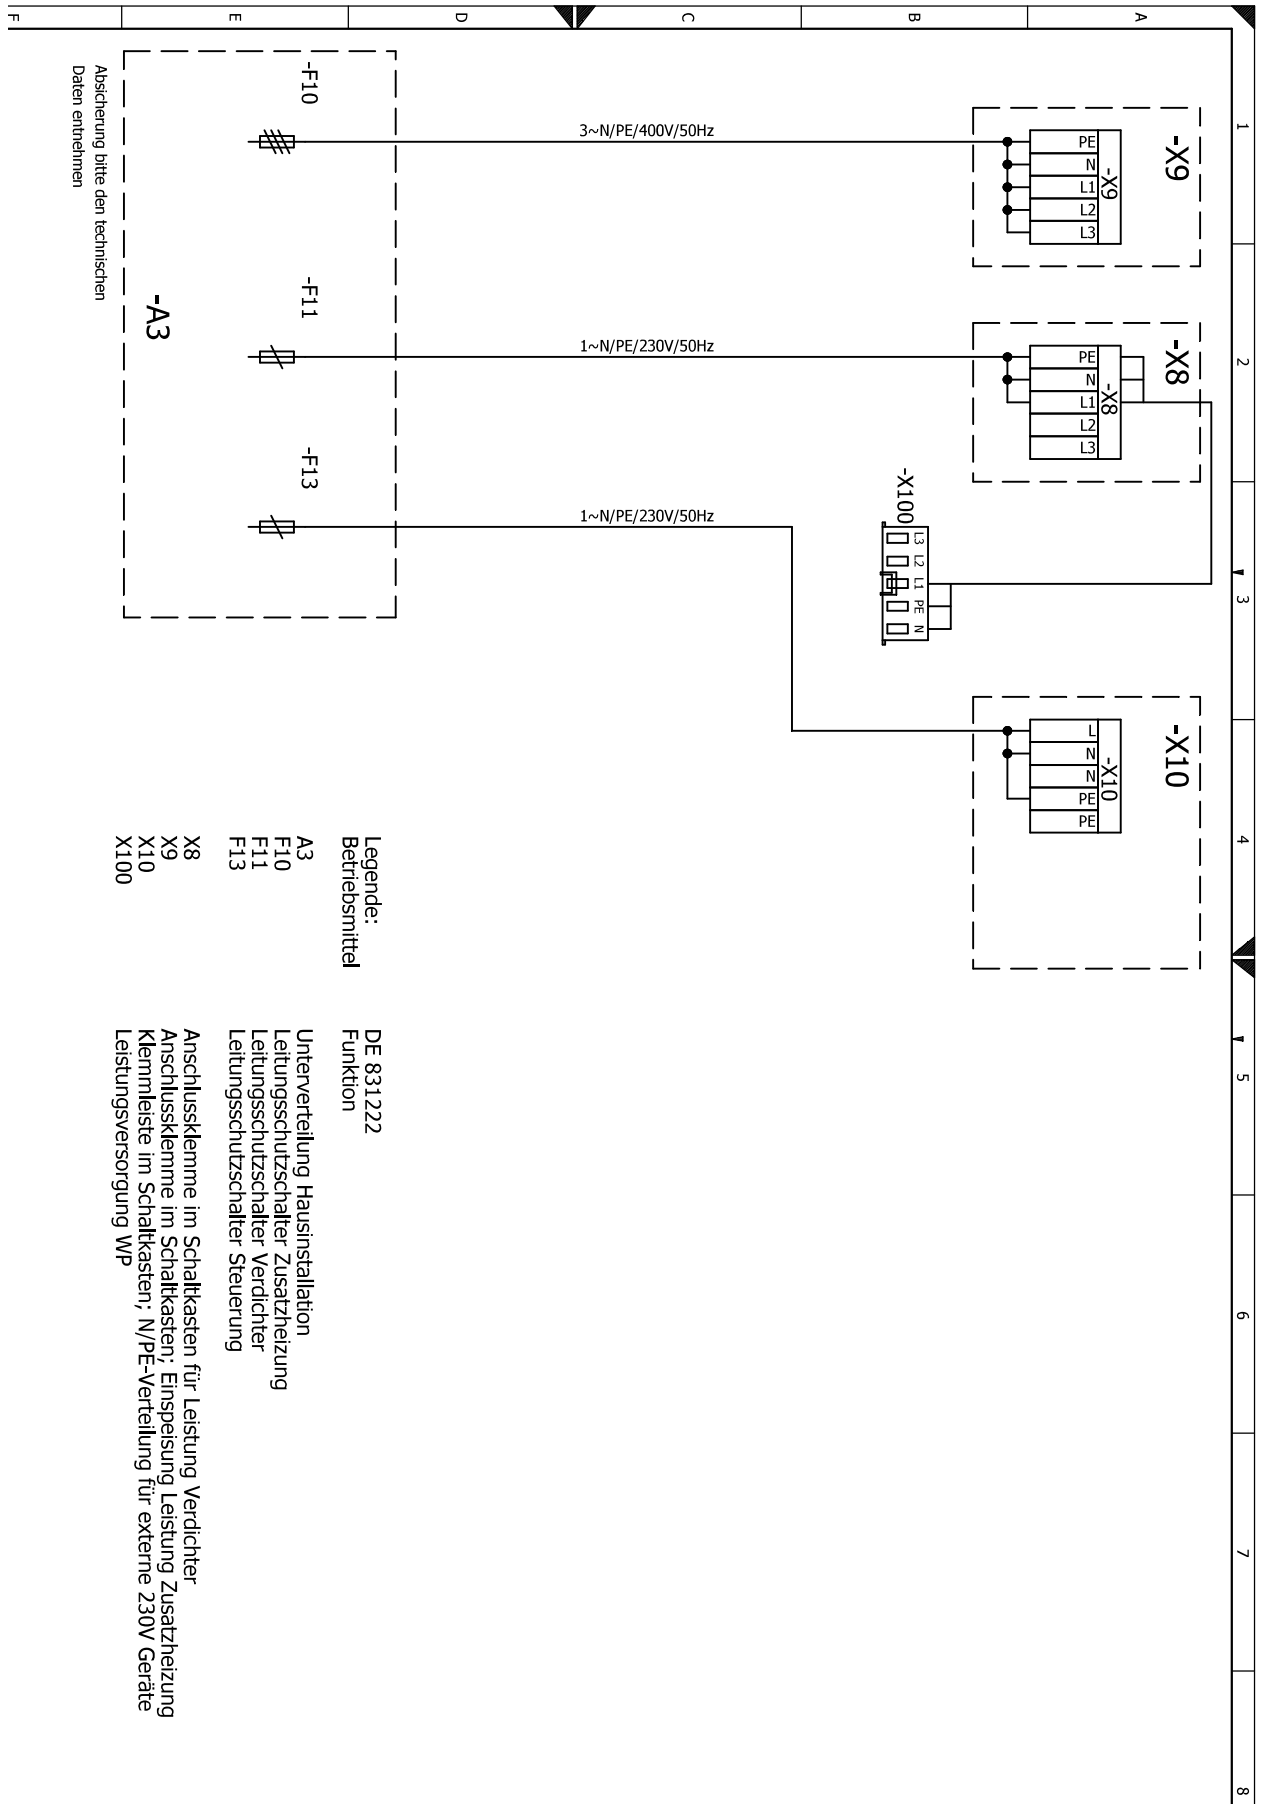



# Klemmenplan Netzanschluß Wärmepumpe 3~400V + Elektroheizelement 3~400V


HSV 12M3  
HSV 12.1M3

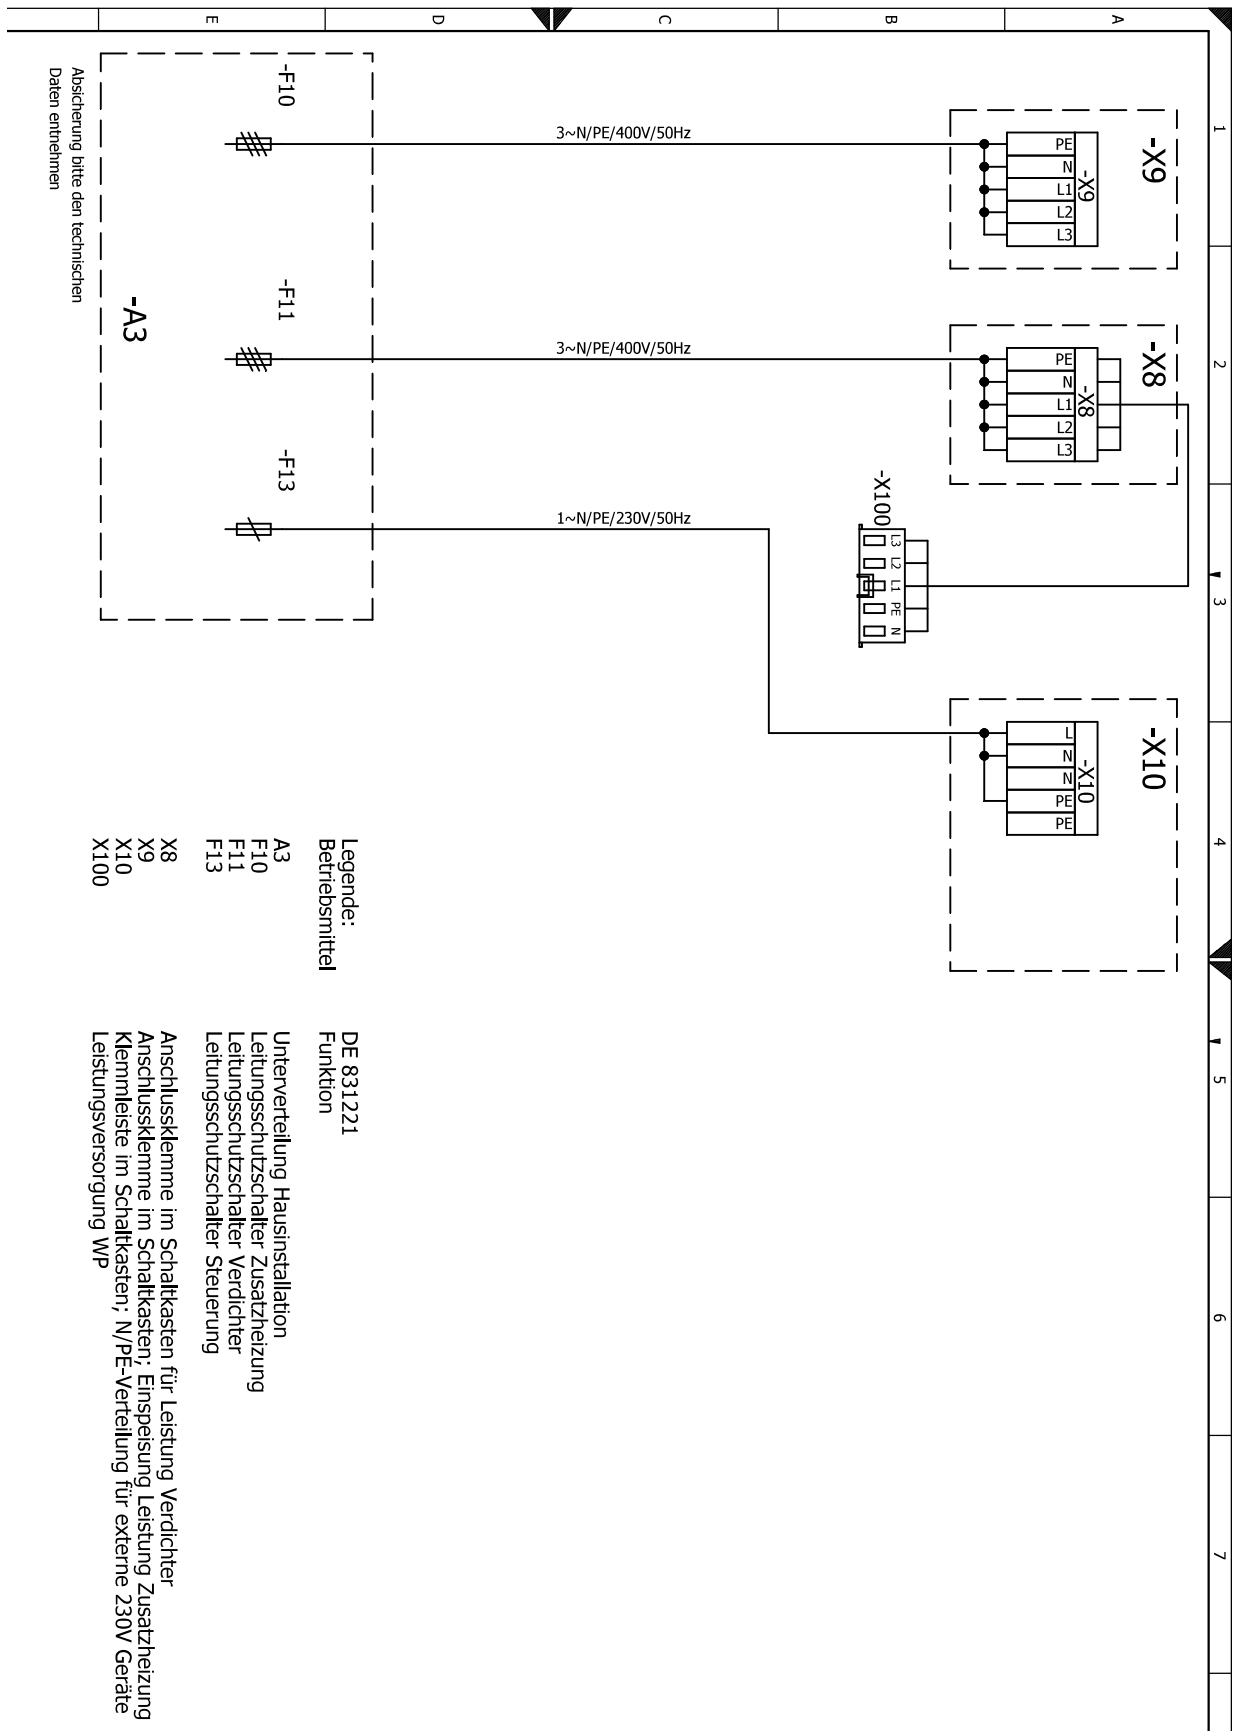



## Stromlaufplan 1/2

HSDV

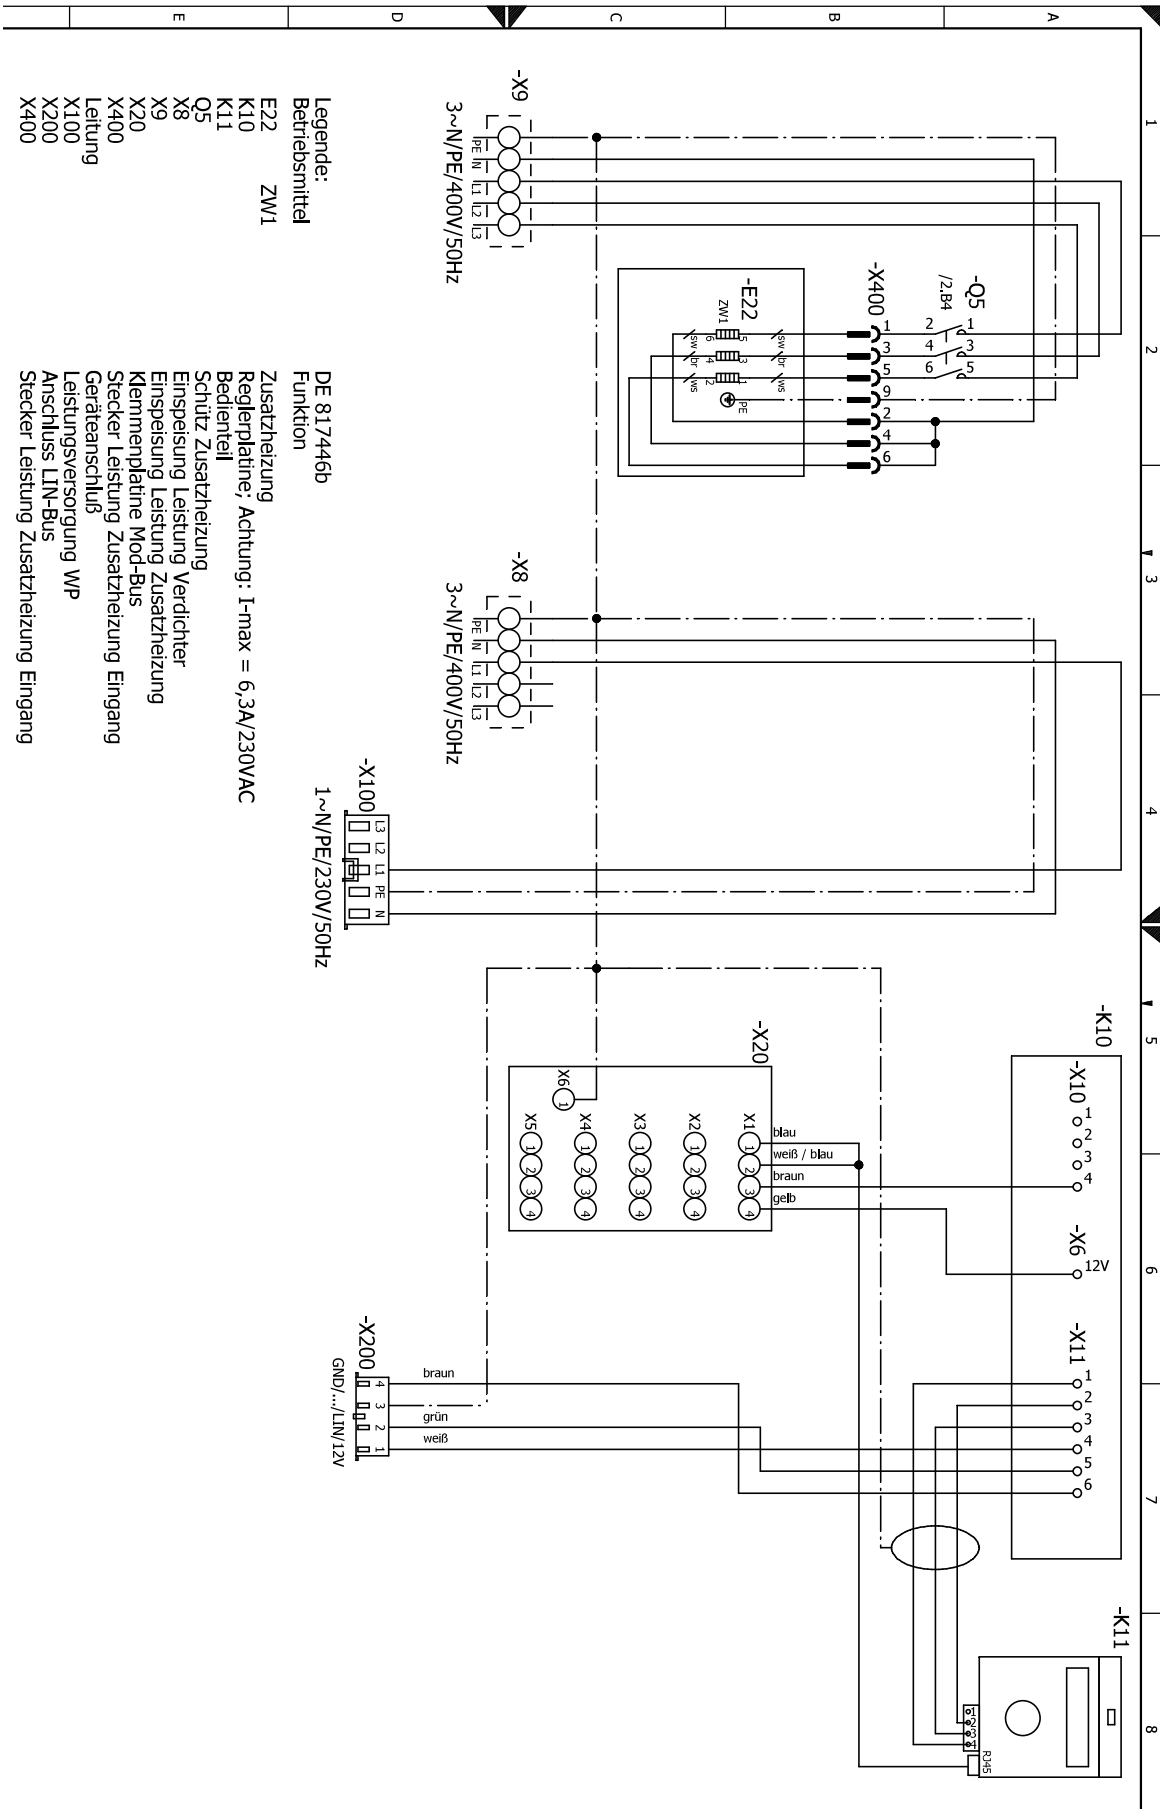



## Stromlaufplan 2/2

HSDV

