


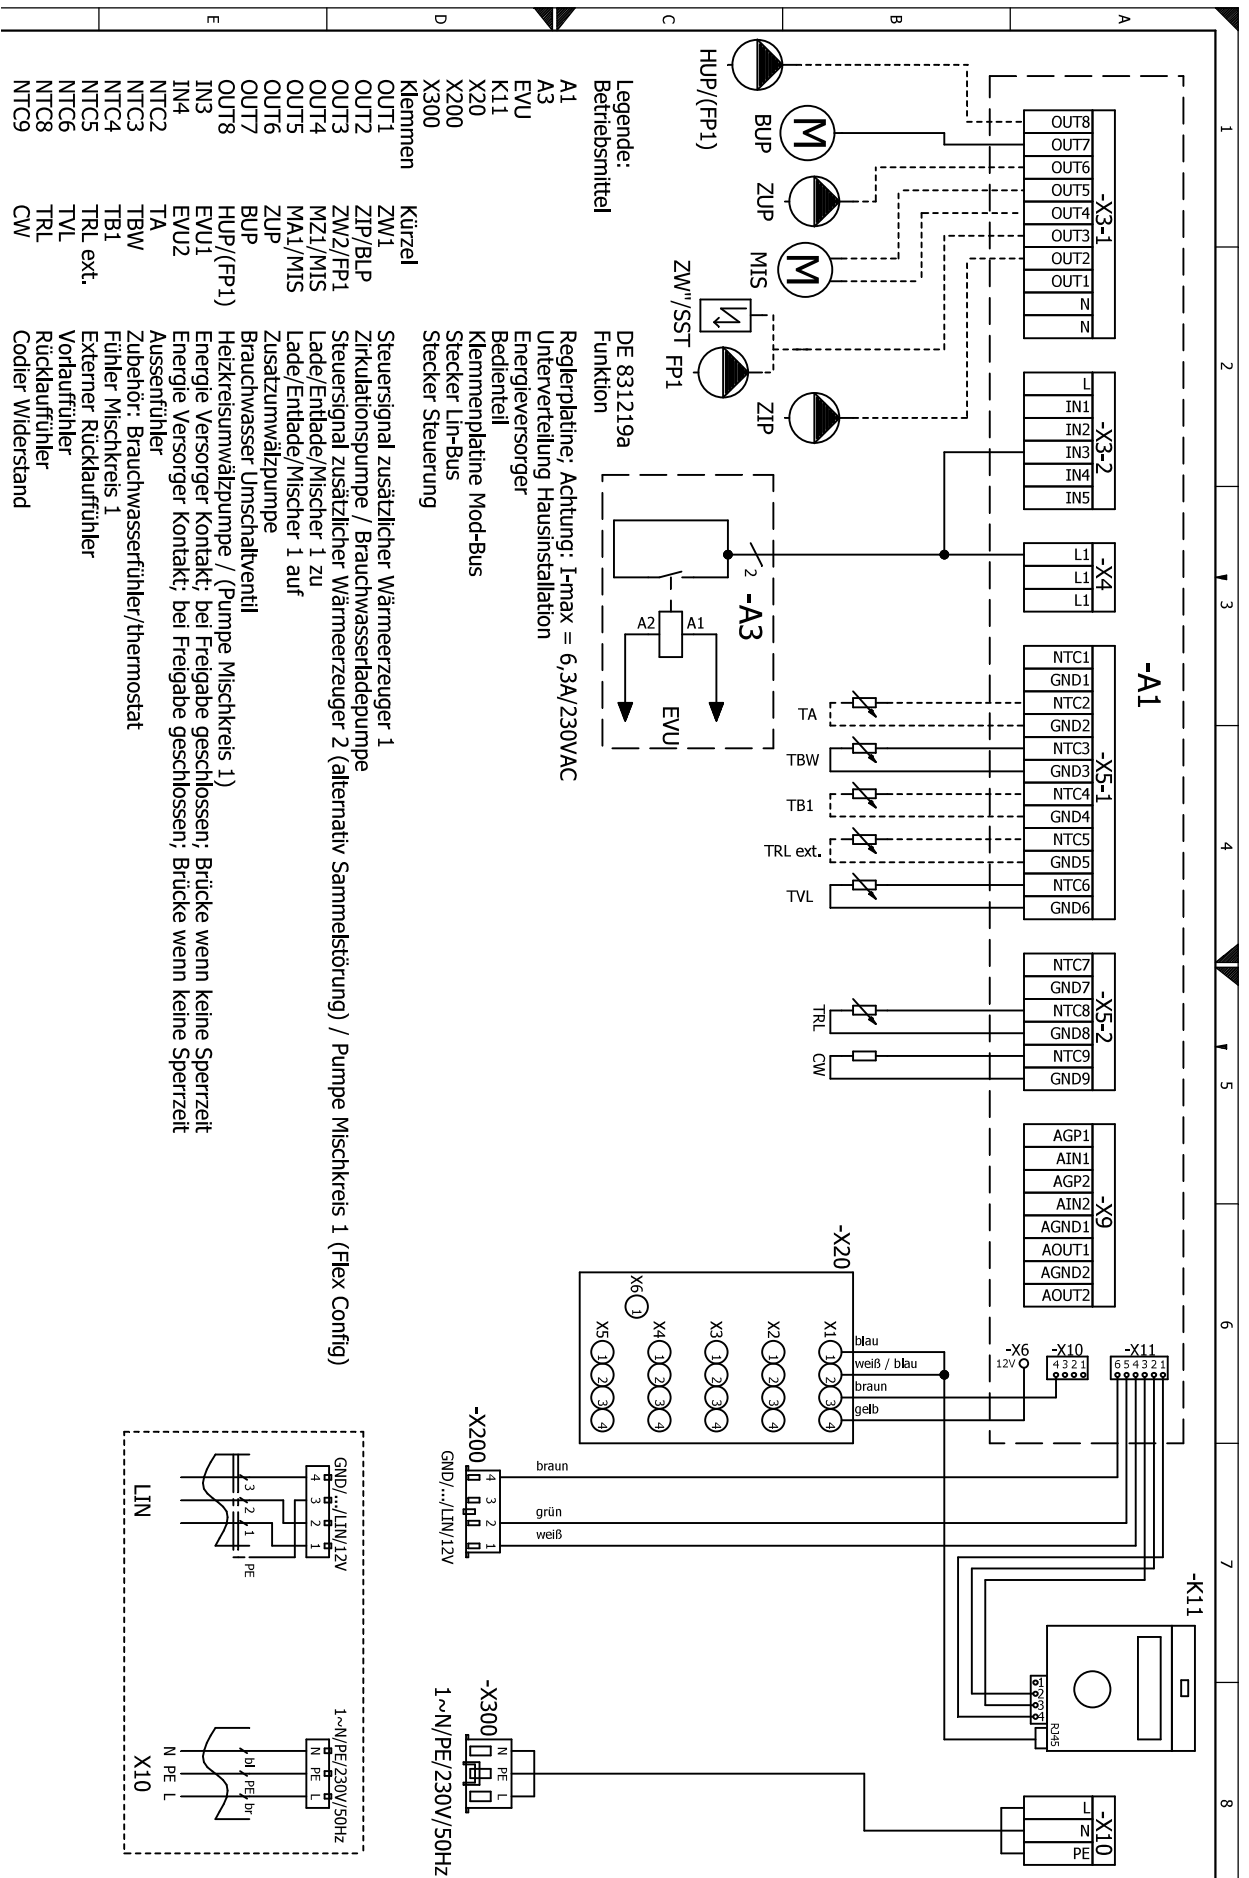

# Klemmenplan


# HSDV





# Klemmenplan Netzanschluß Wärmepumpe 1~230V + Elektroheizelement 3~400V

HS(D)V 9M1/3  
HSDV 12M3, HSDV 12.1M3

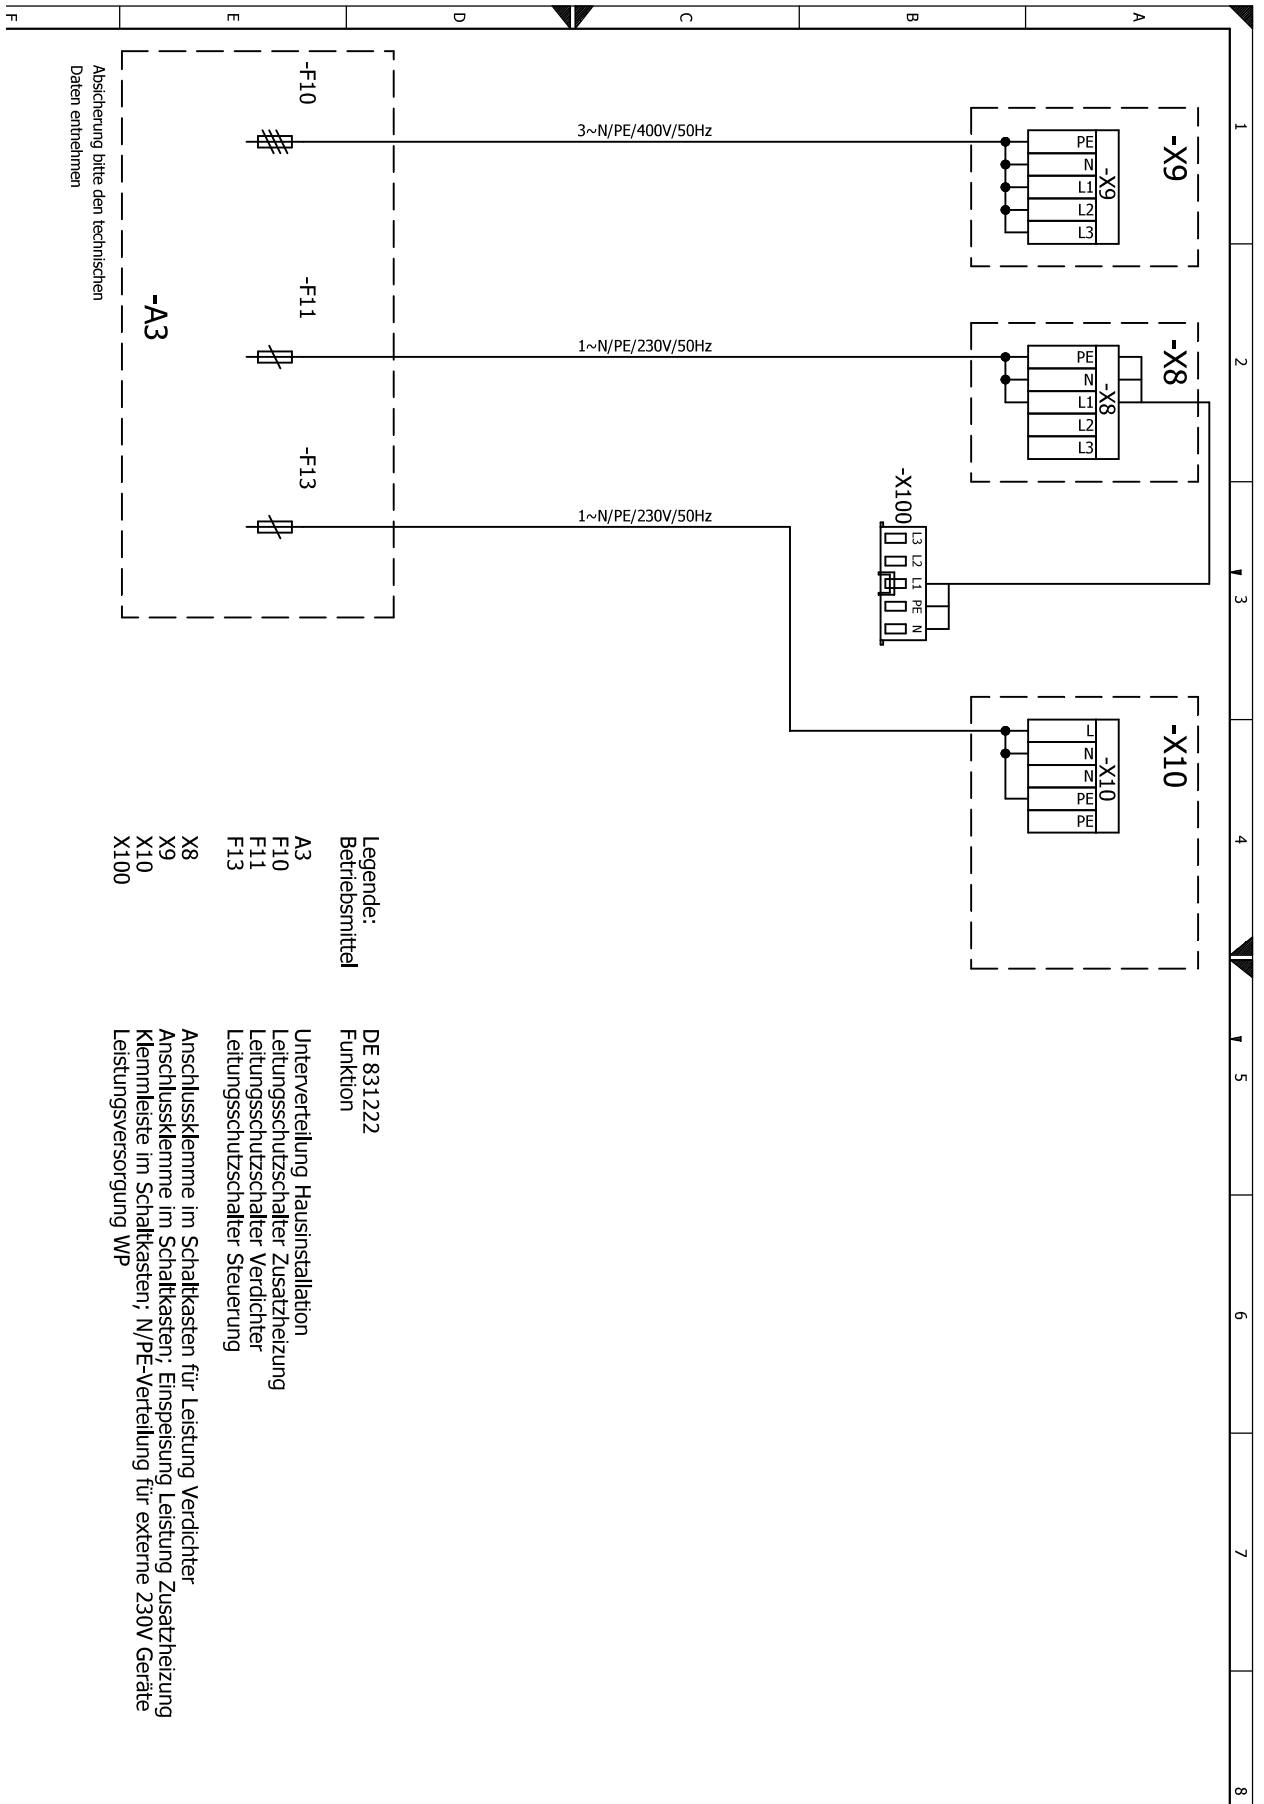



# HS(D)V 9M1/3

# Klemmenplan Netzanschluß Wärmepumpe 1~230V + Elektroheizelement 1~230V

