


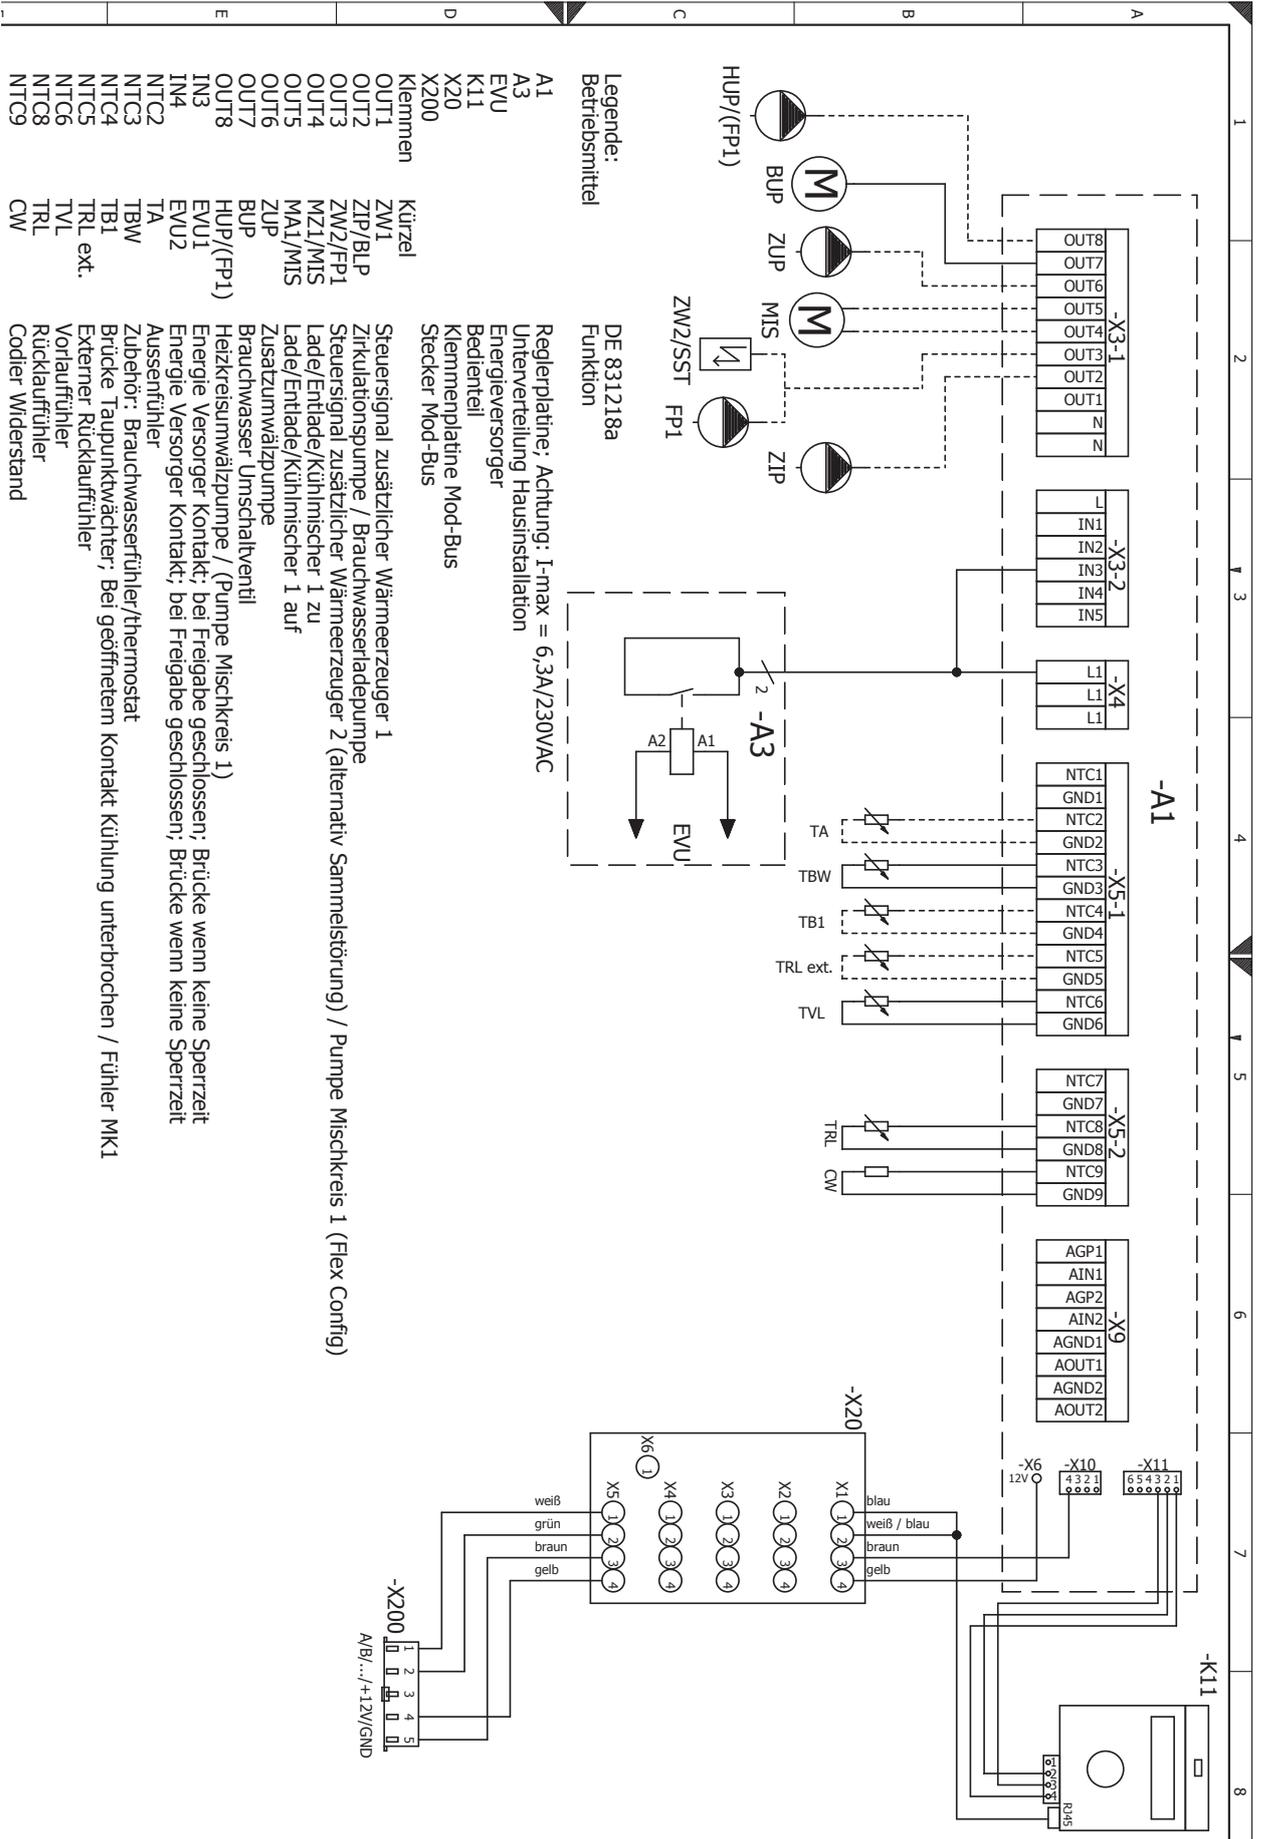

Klemmenplan


HSV





Klemmenplan


HSDV

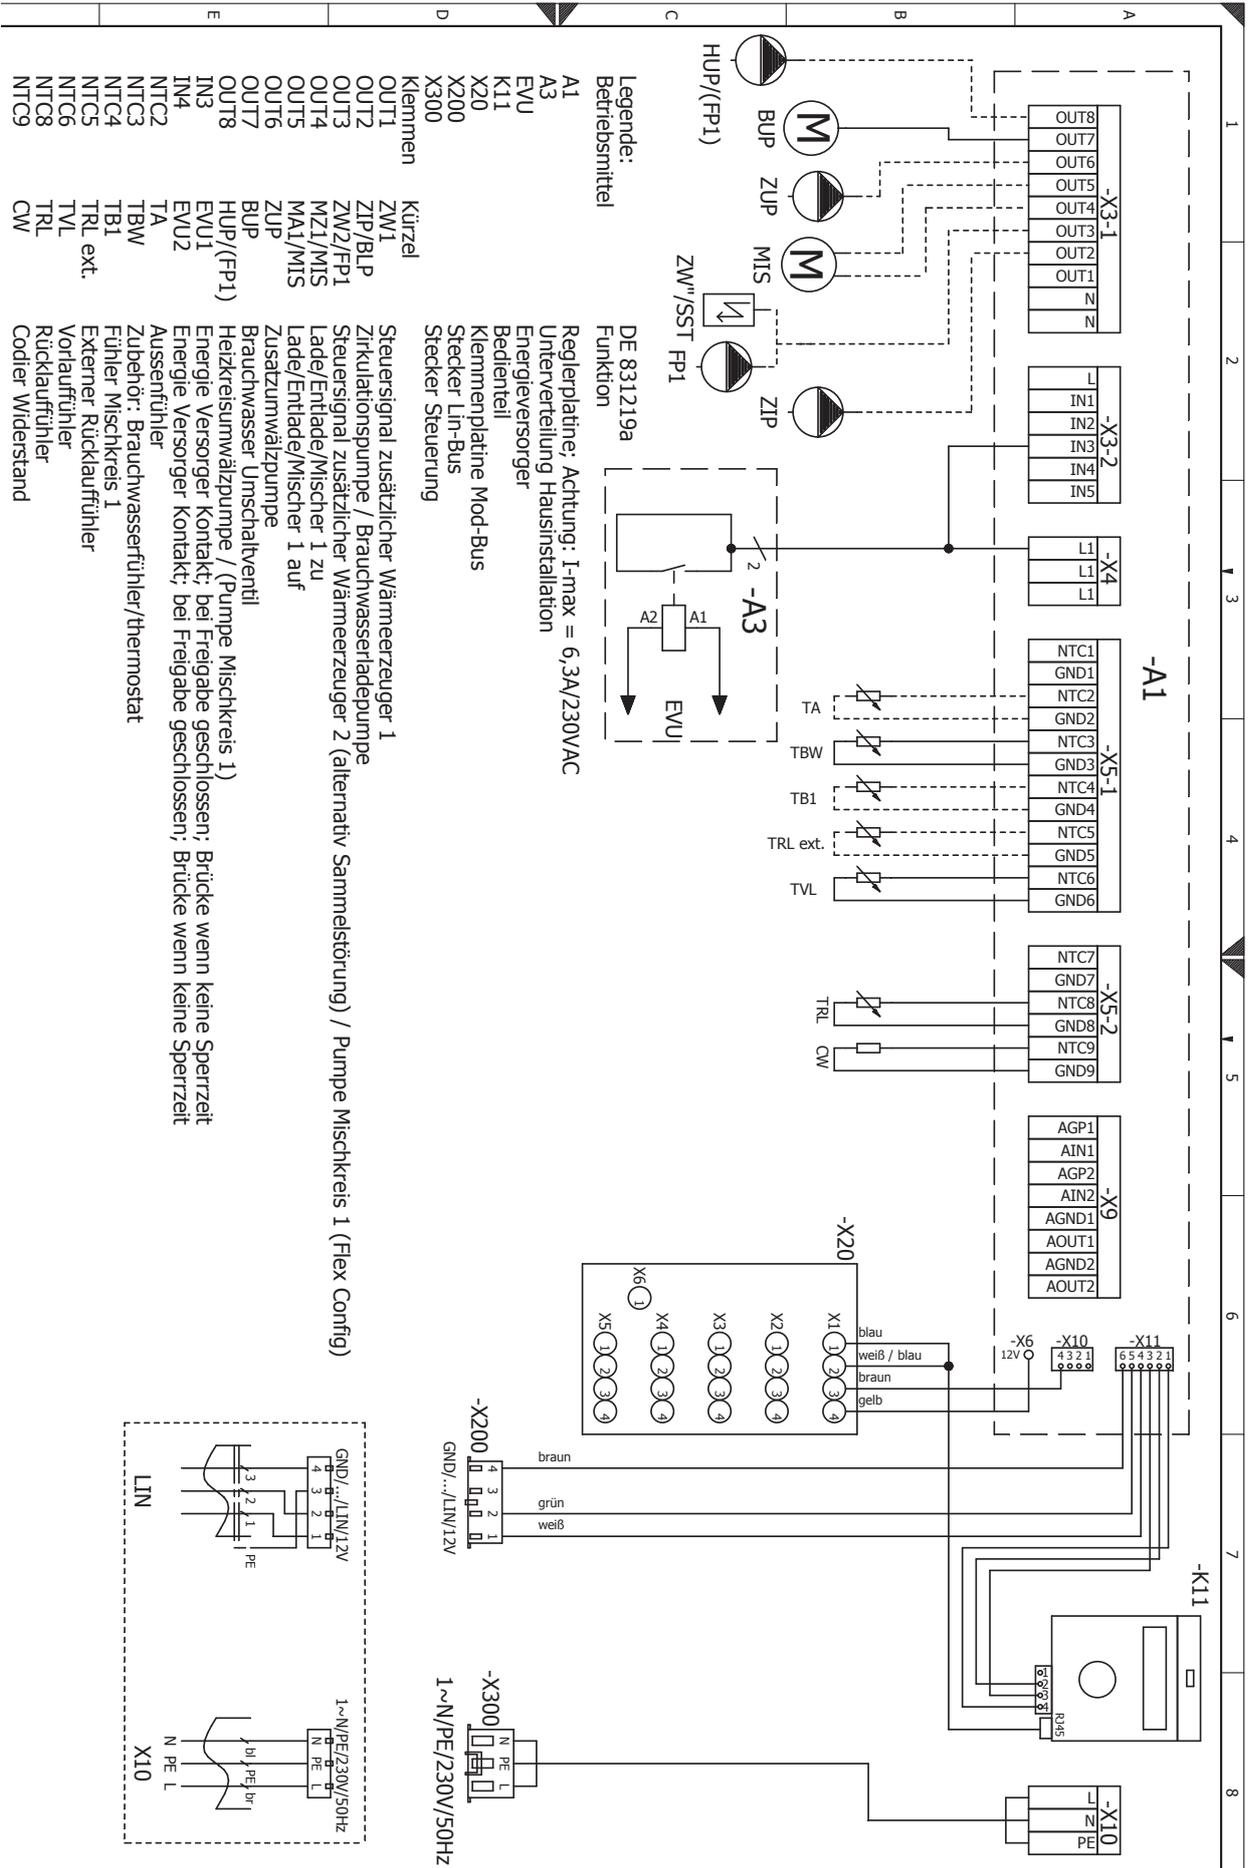



Klemmenplan Netzanschluß Wärmepumpe 1~230V + Elektroheizelement 3~400V


HS(D)V 9M1/3
HSDV 12M3, HSDV 12.1M3

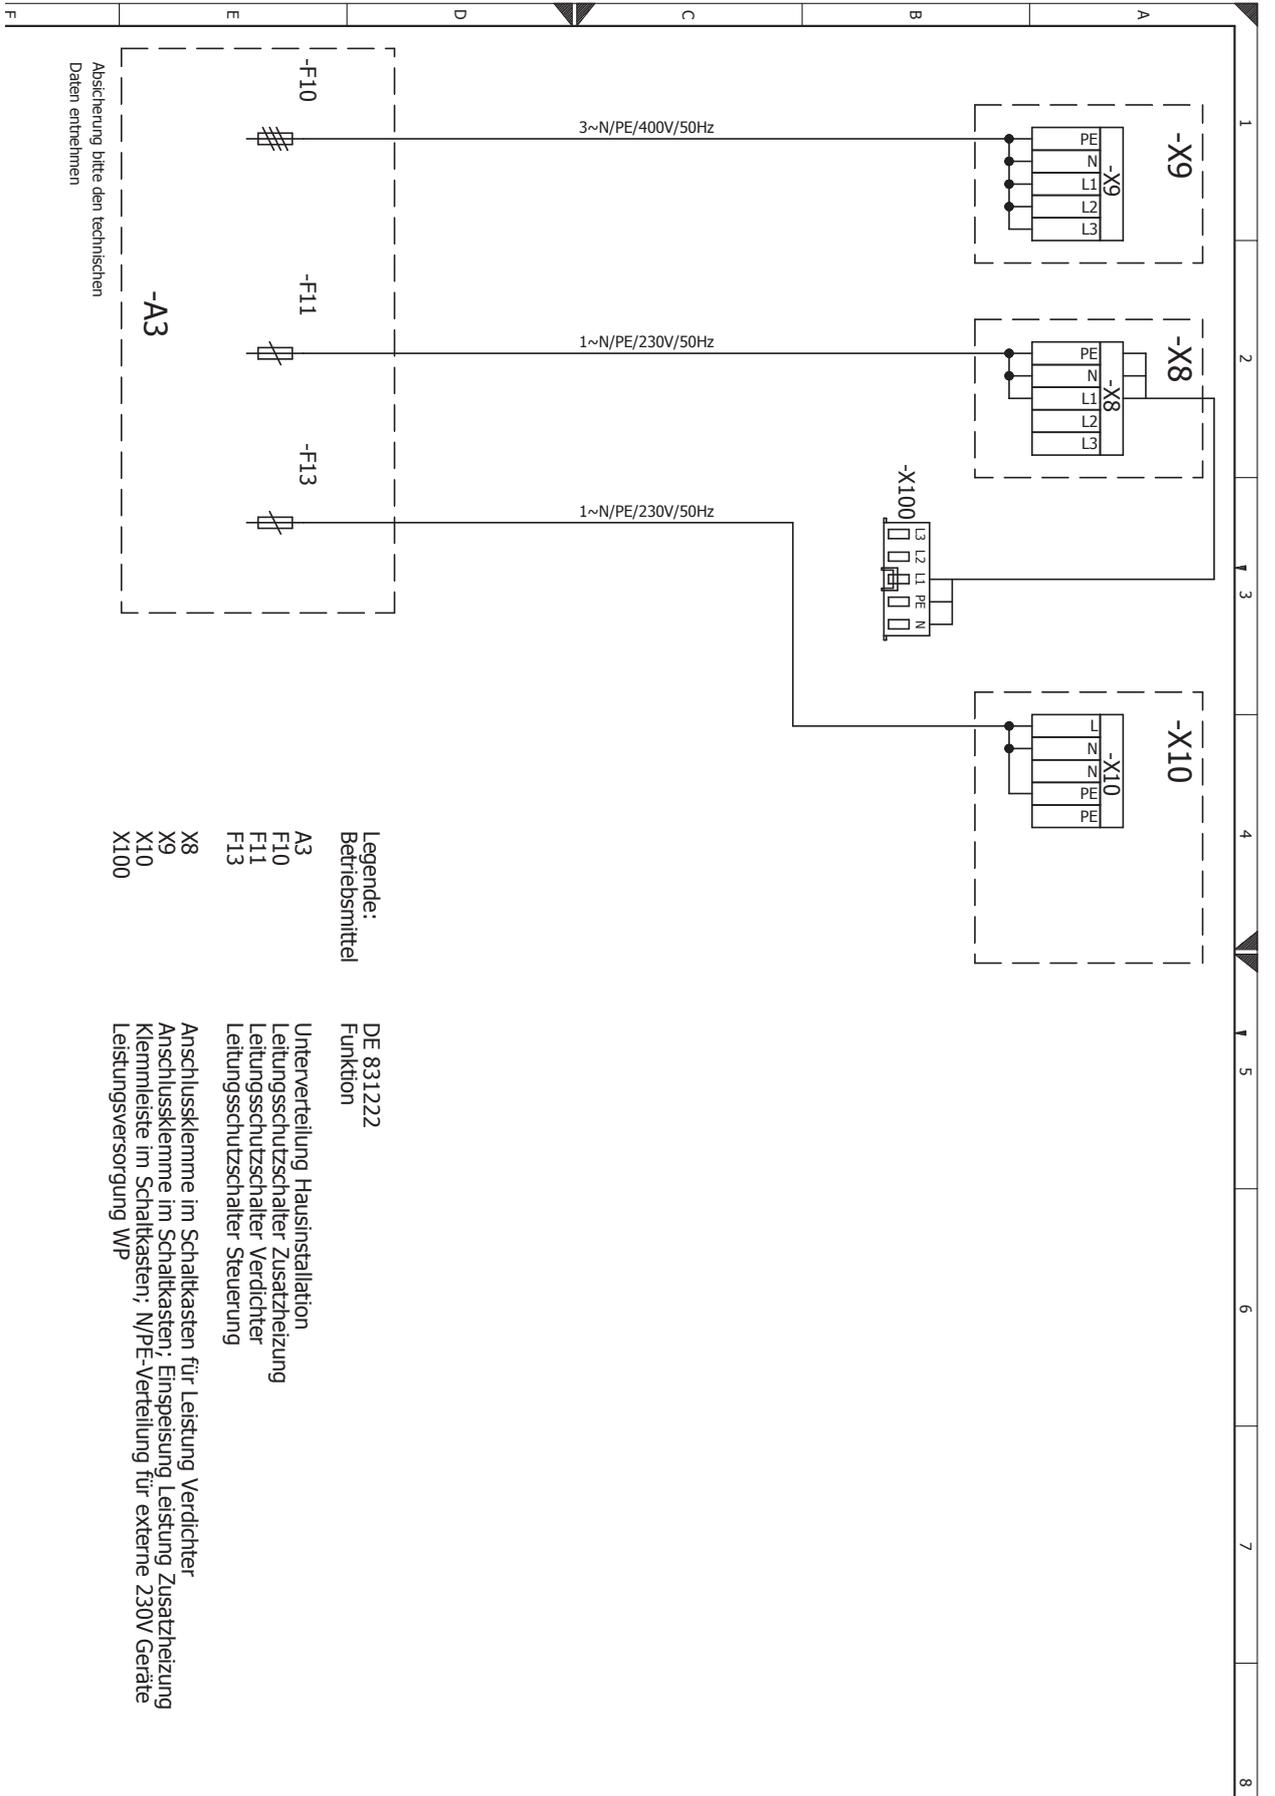



HS(D)V 9M1/3

Klemmenplan Netzanschluß Wärmepumpe 1~230V + Elektroheizelement 1~230V

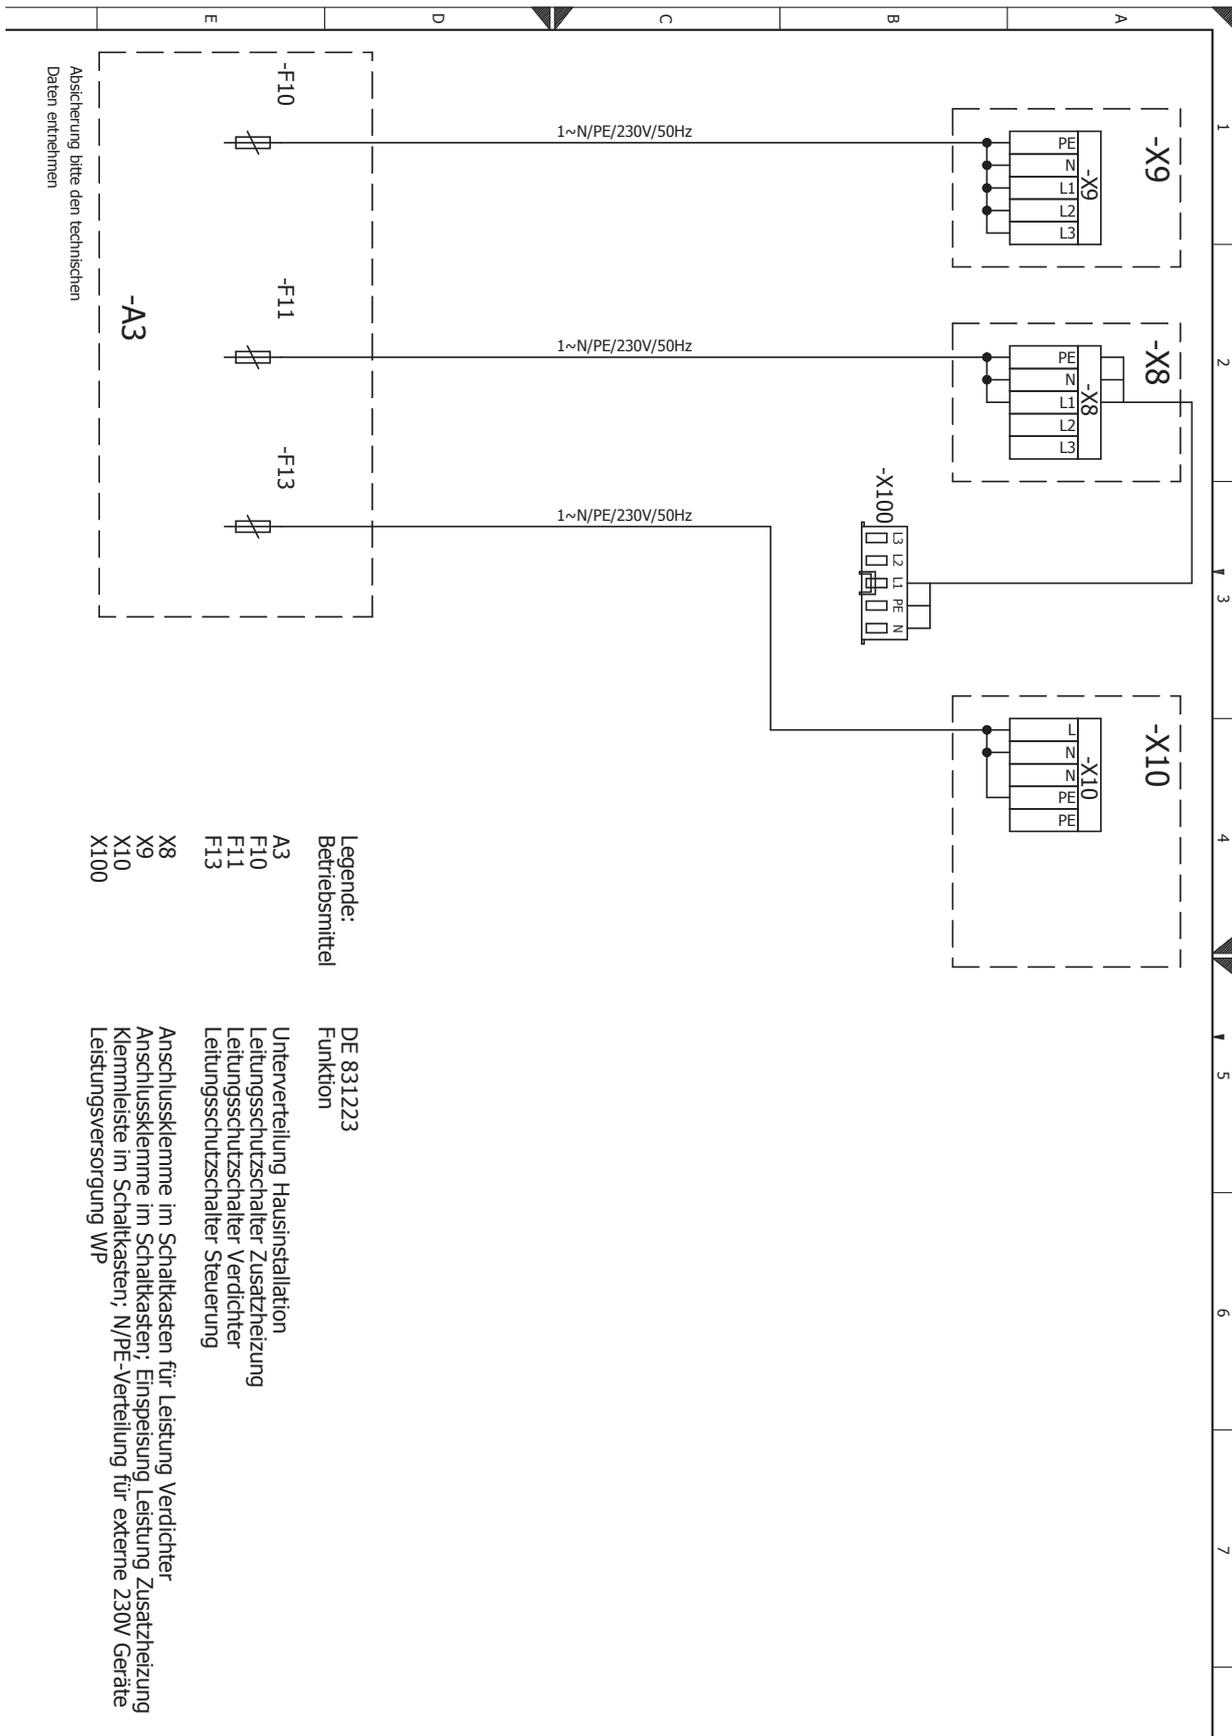



Klemmenplan Netzanschluß Wärmepumpe 3~400V + Elektroheizelement 3~400V

HSV 12M3
HSV 12.1M3

