


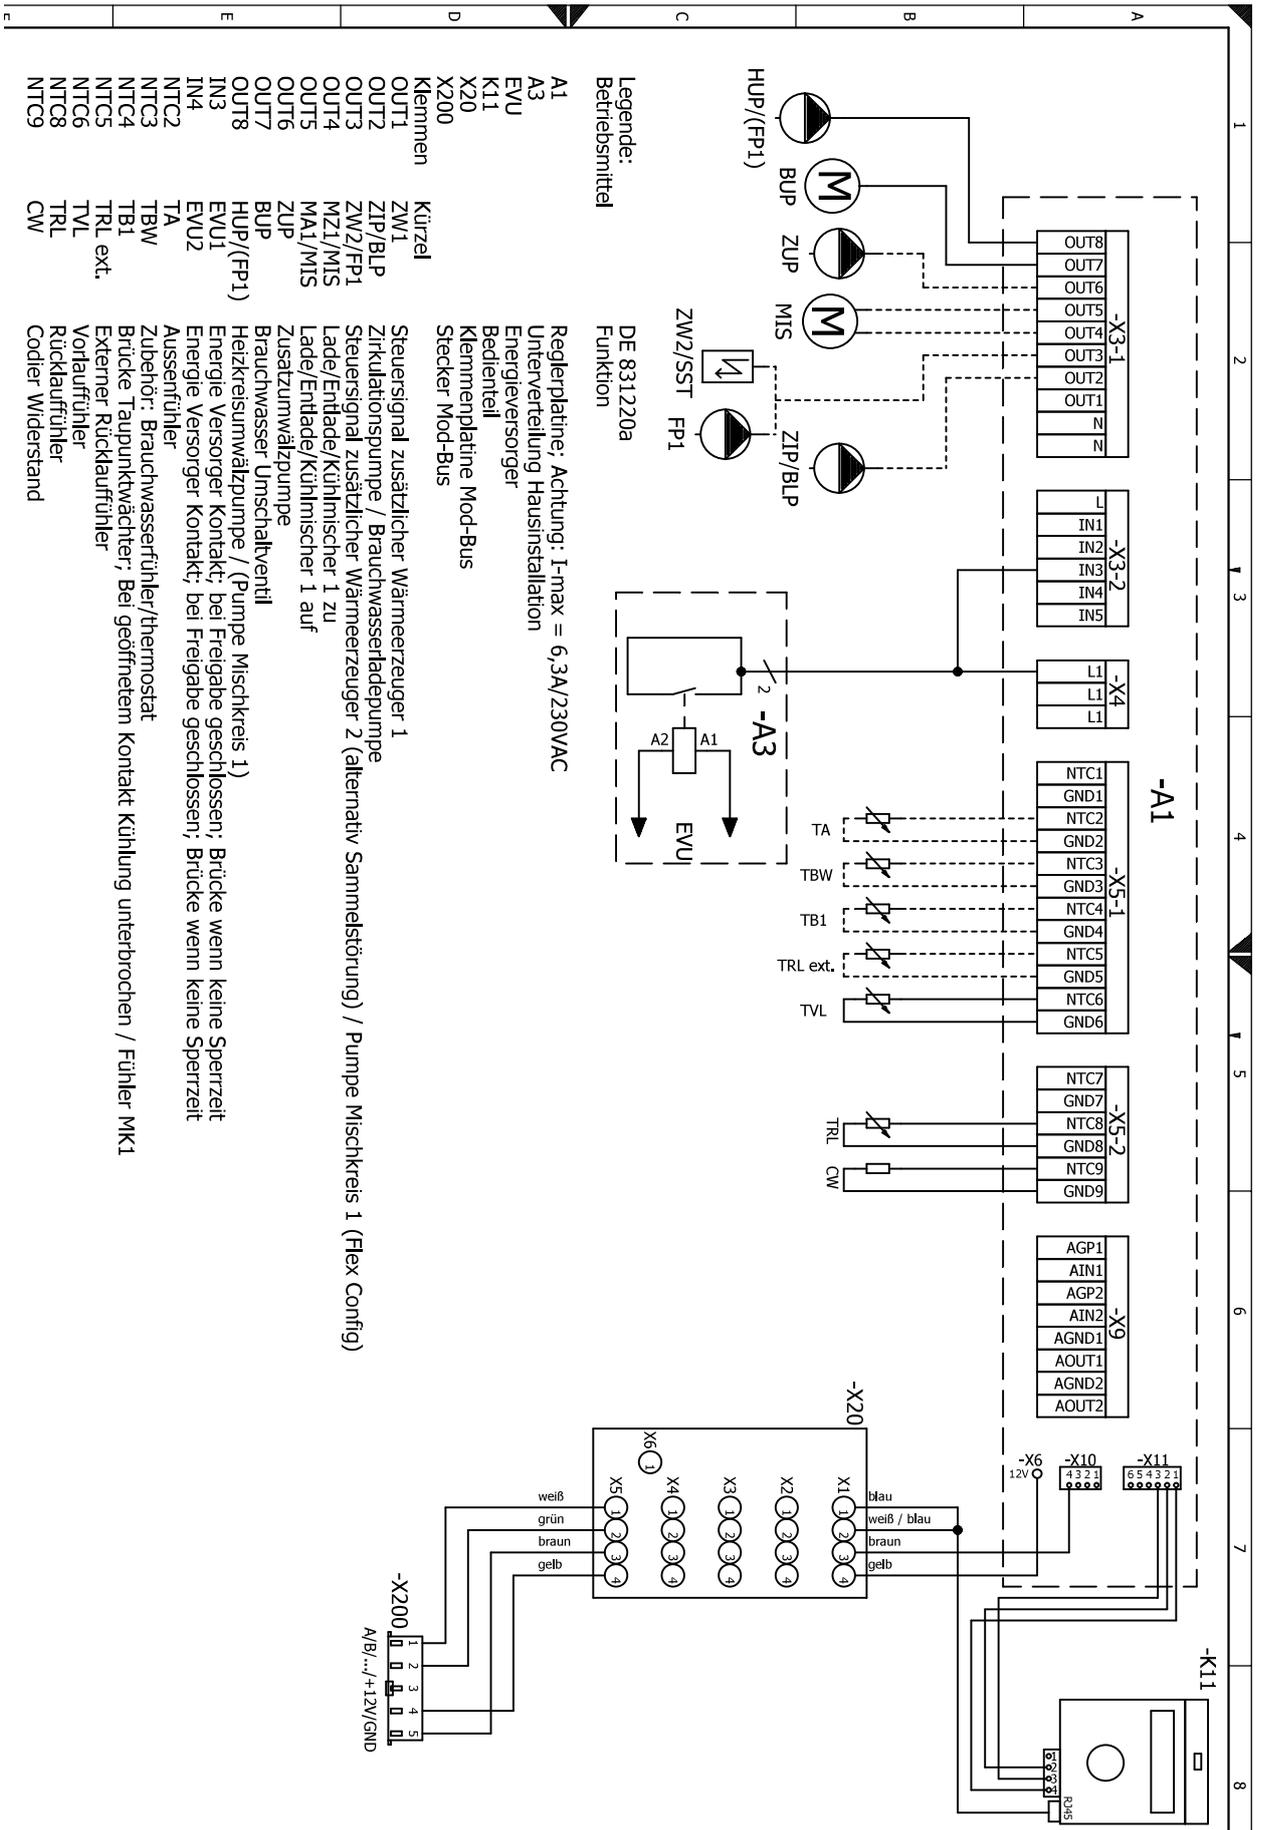


Klemmenplan

LICV





Netzanschluss LICV 8.2R1/3 1~230V + Elektroheizelement 3~400V

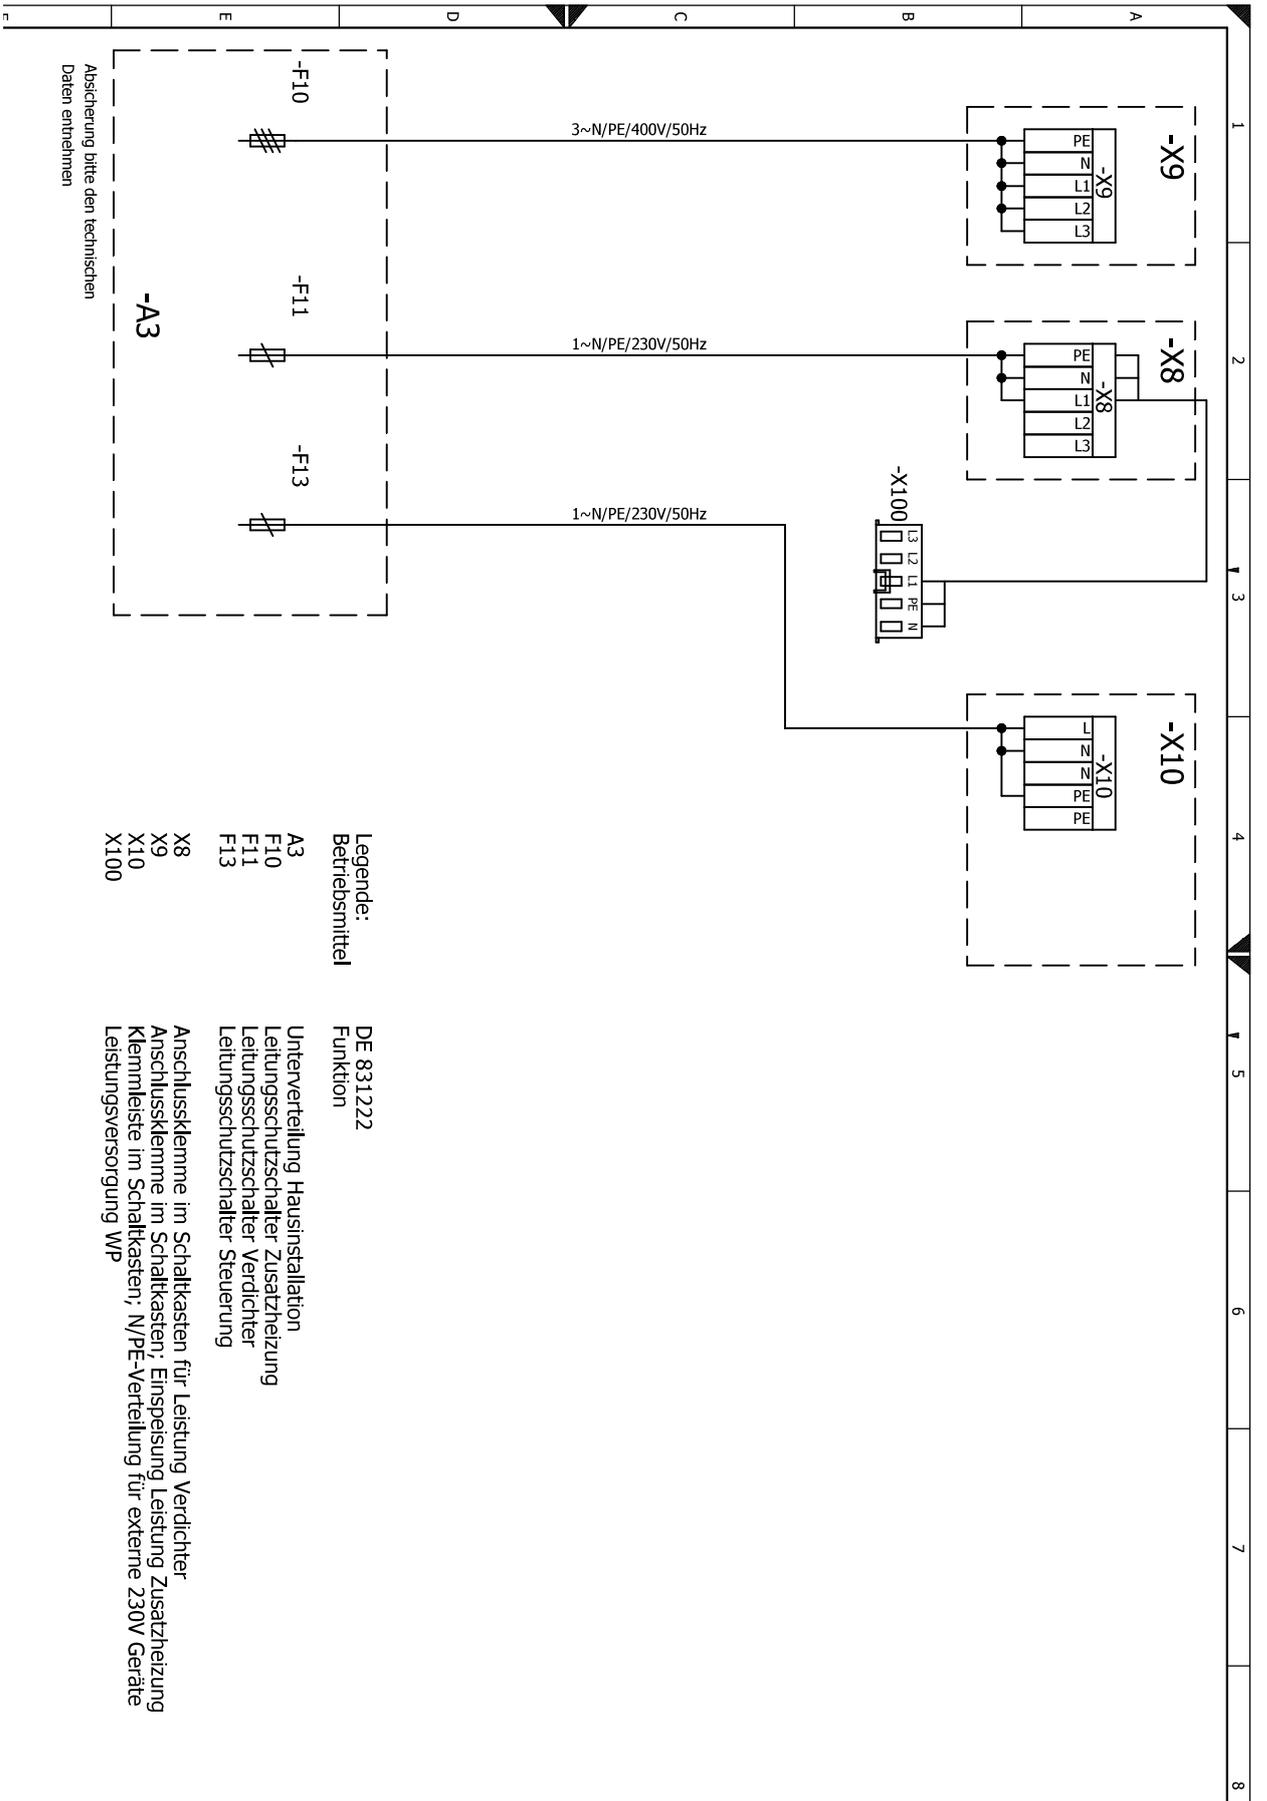



Netzanschluss LICV 8.2R1/3 1~230V + Elektroheizelement 1~230V

