



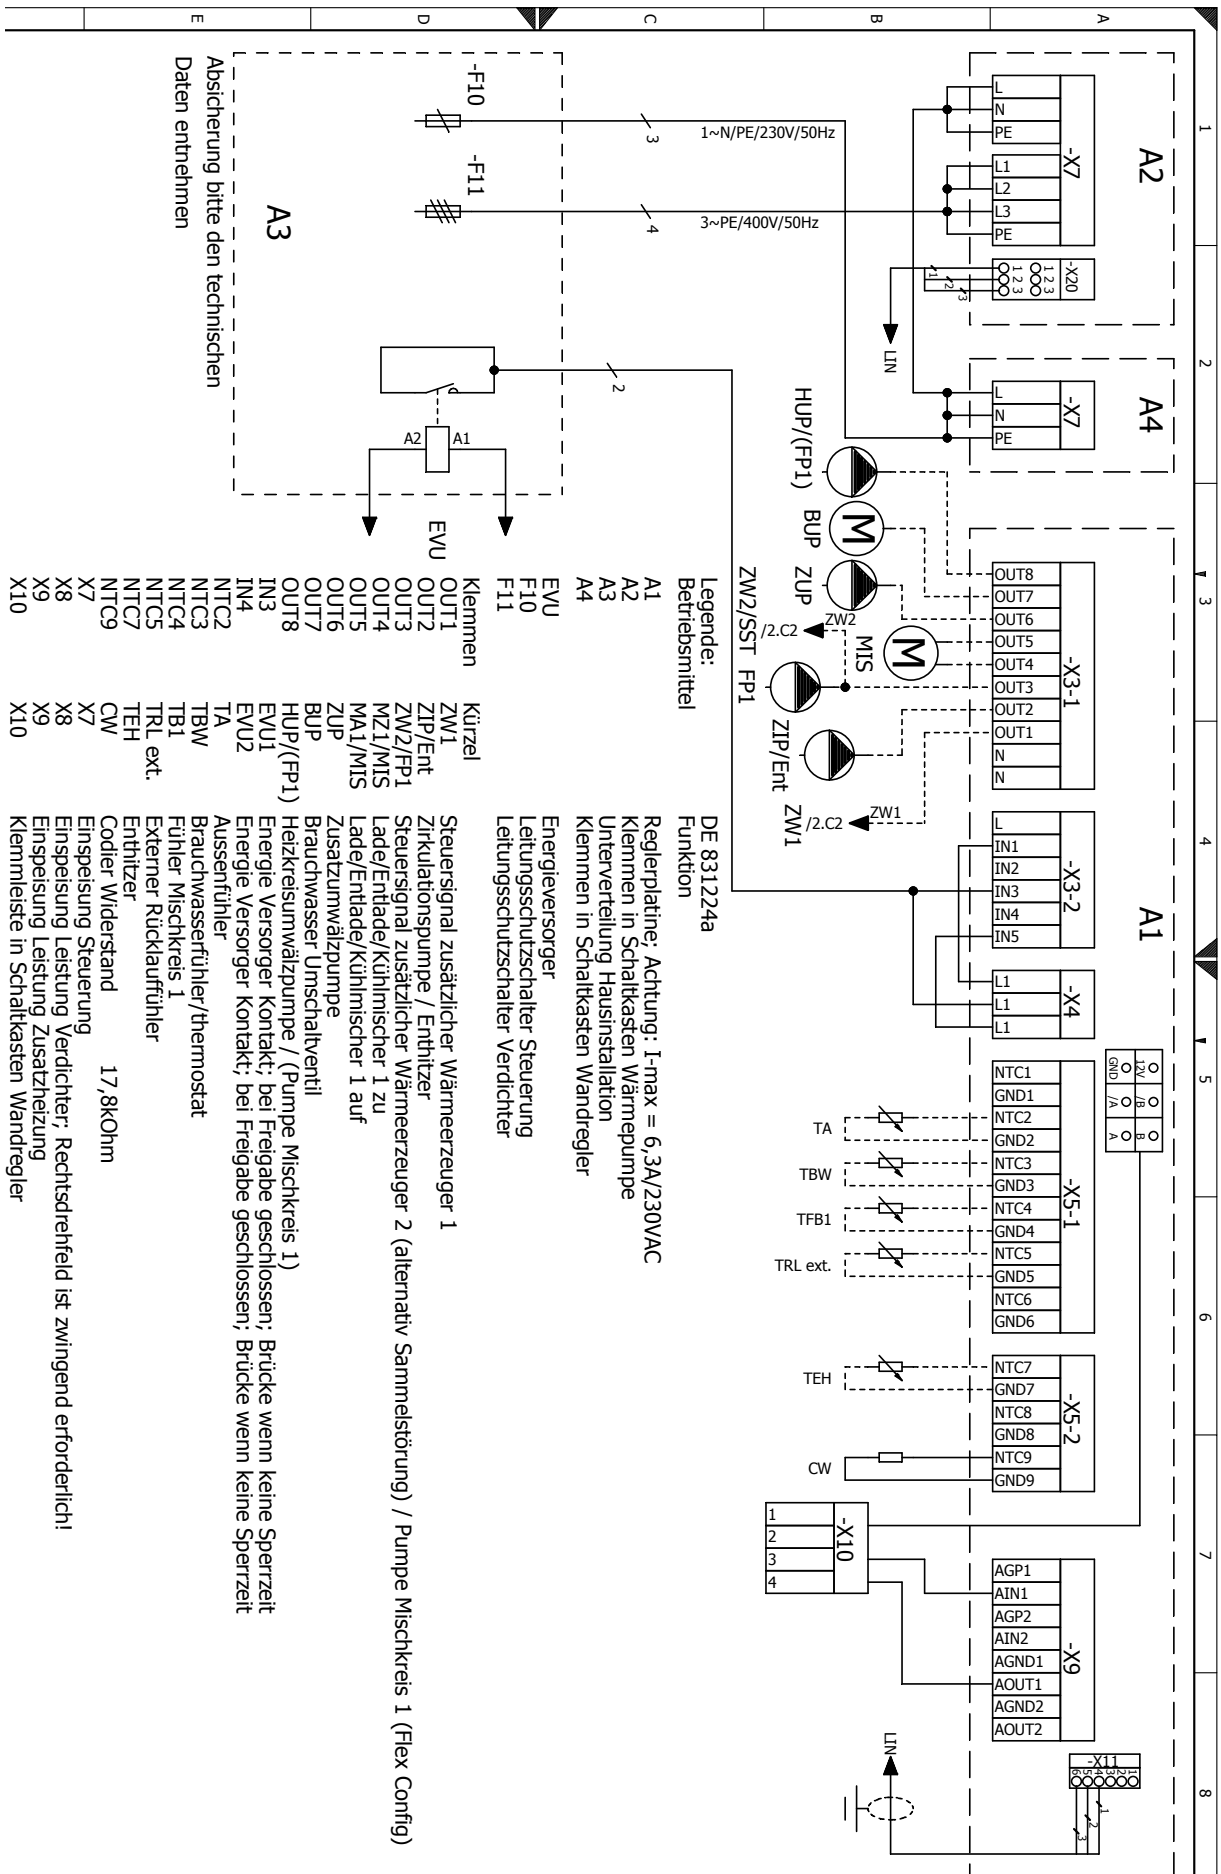

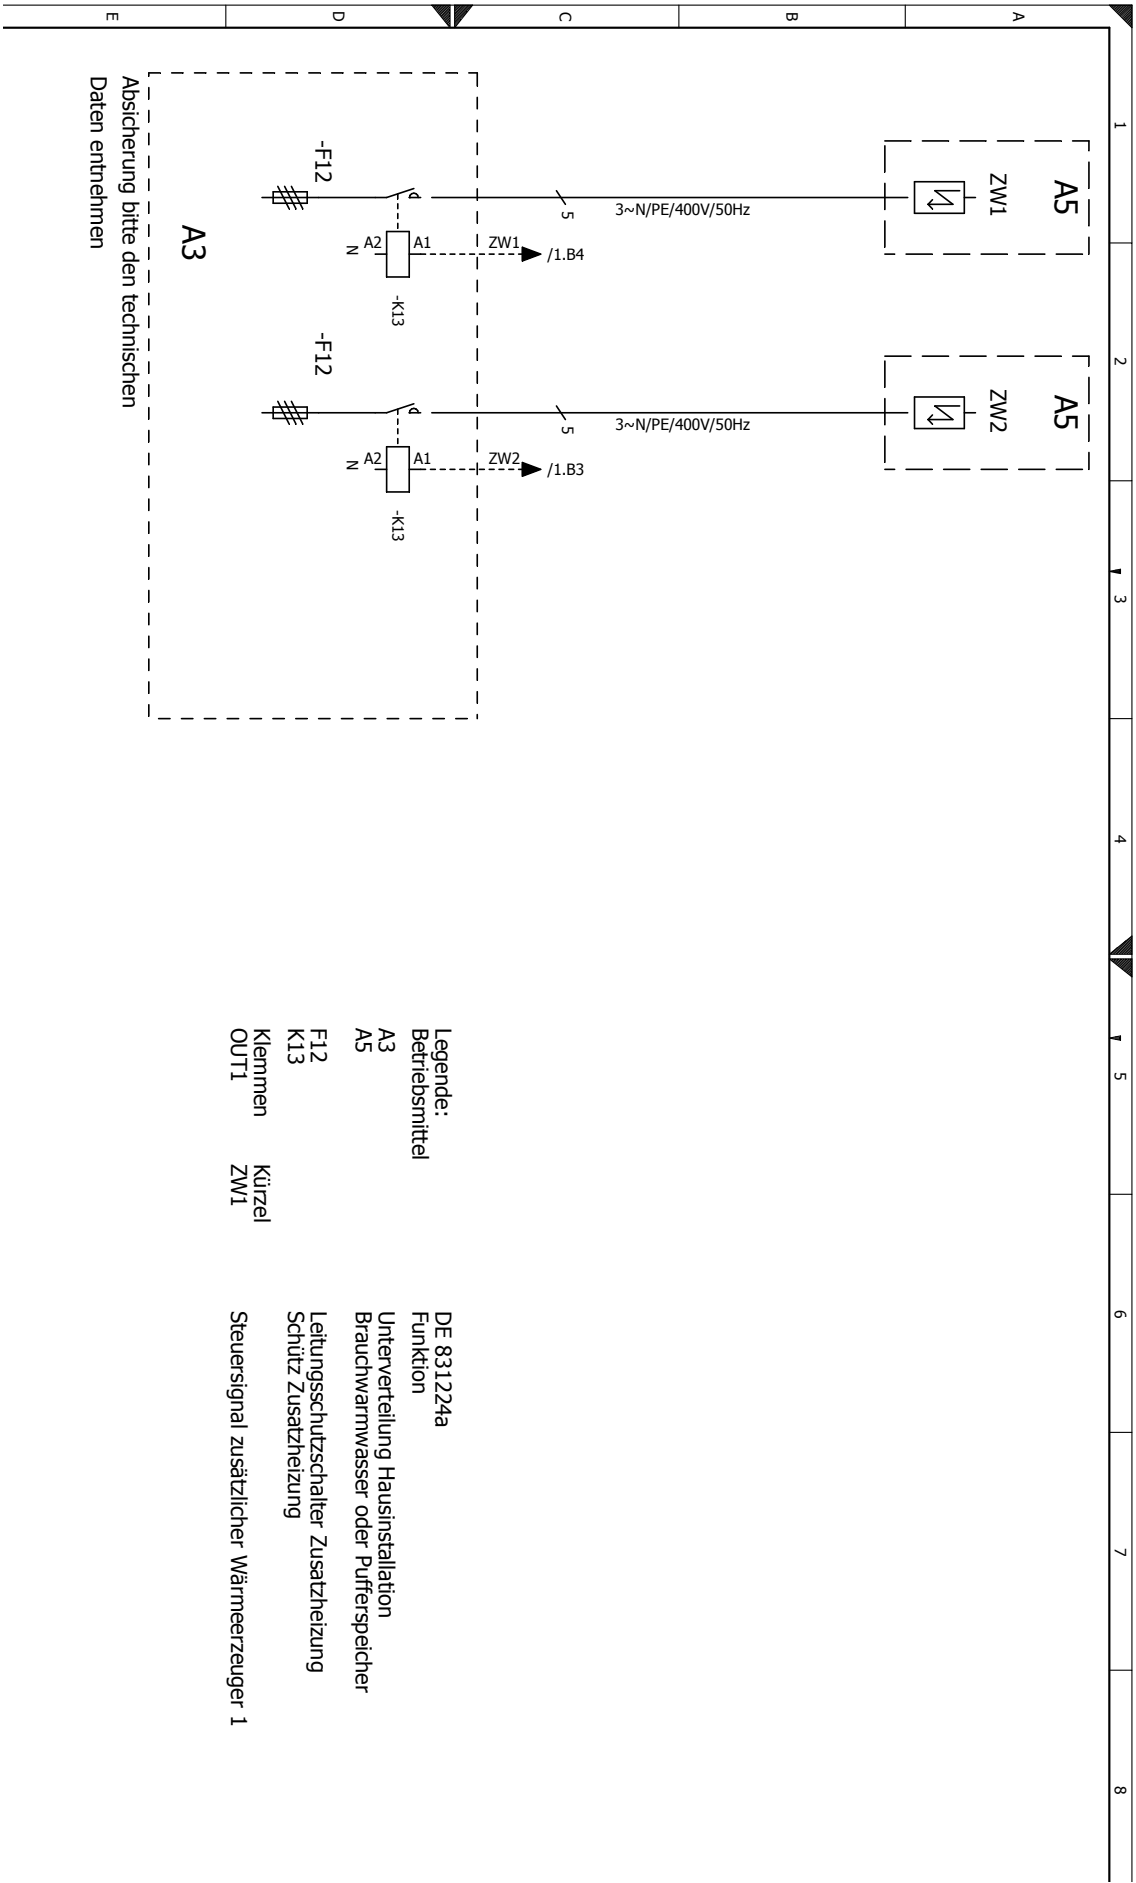



LWP 450AR3 Klemmenplan

