




# Klemmenplan

# LICV

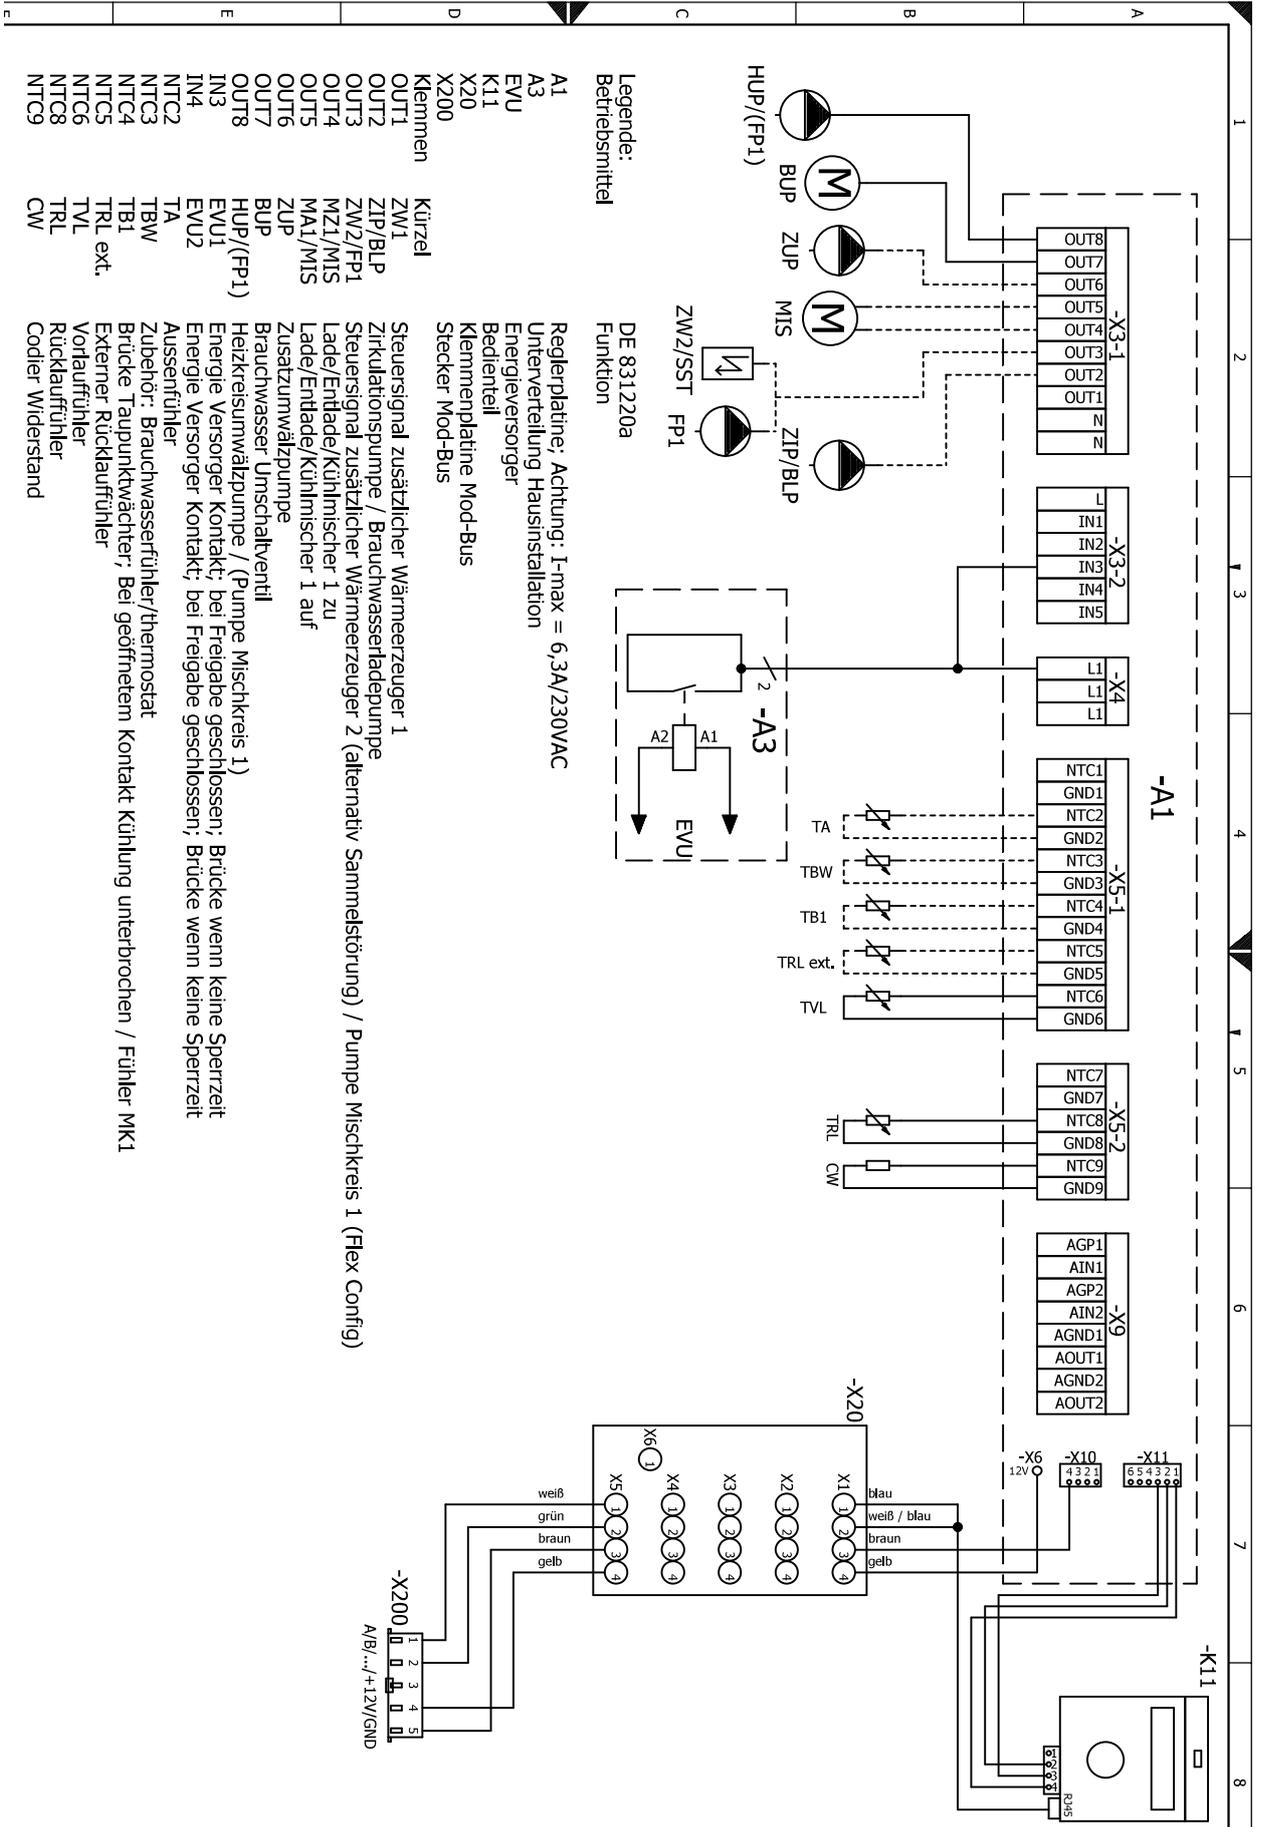



# Netzanschluss LICV 12.2R3 3~400V + Elektroheizelement 3~400V

